



BLOCKS 4 & 5 SECTION 38 CAMPBELL  
TOWNHOUSE SECTIONS

The townhouses and thier parking has been carefully designed to address the topographic and geotechnical features of the site whilst maximising deep root planting.


Indicative sections have been taken a variety of points across the development order to illustrate how these dwellings may respond to the varying site conditions.

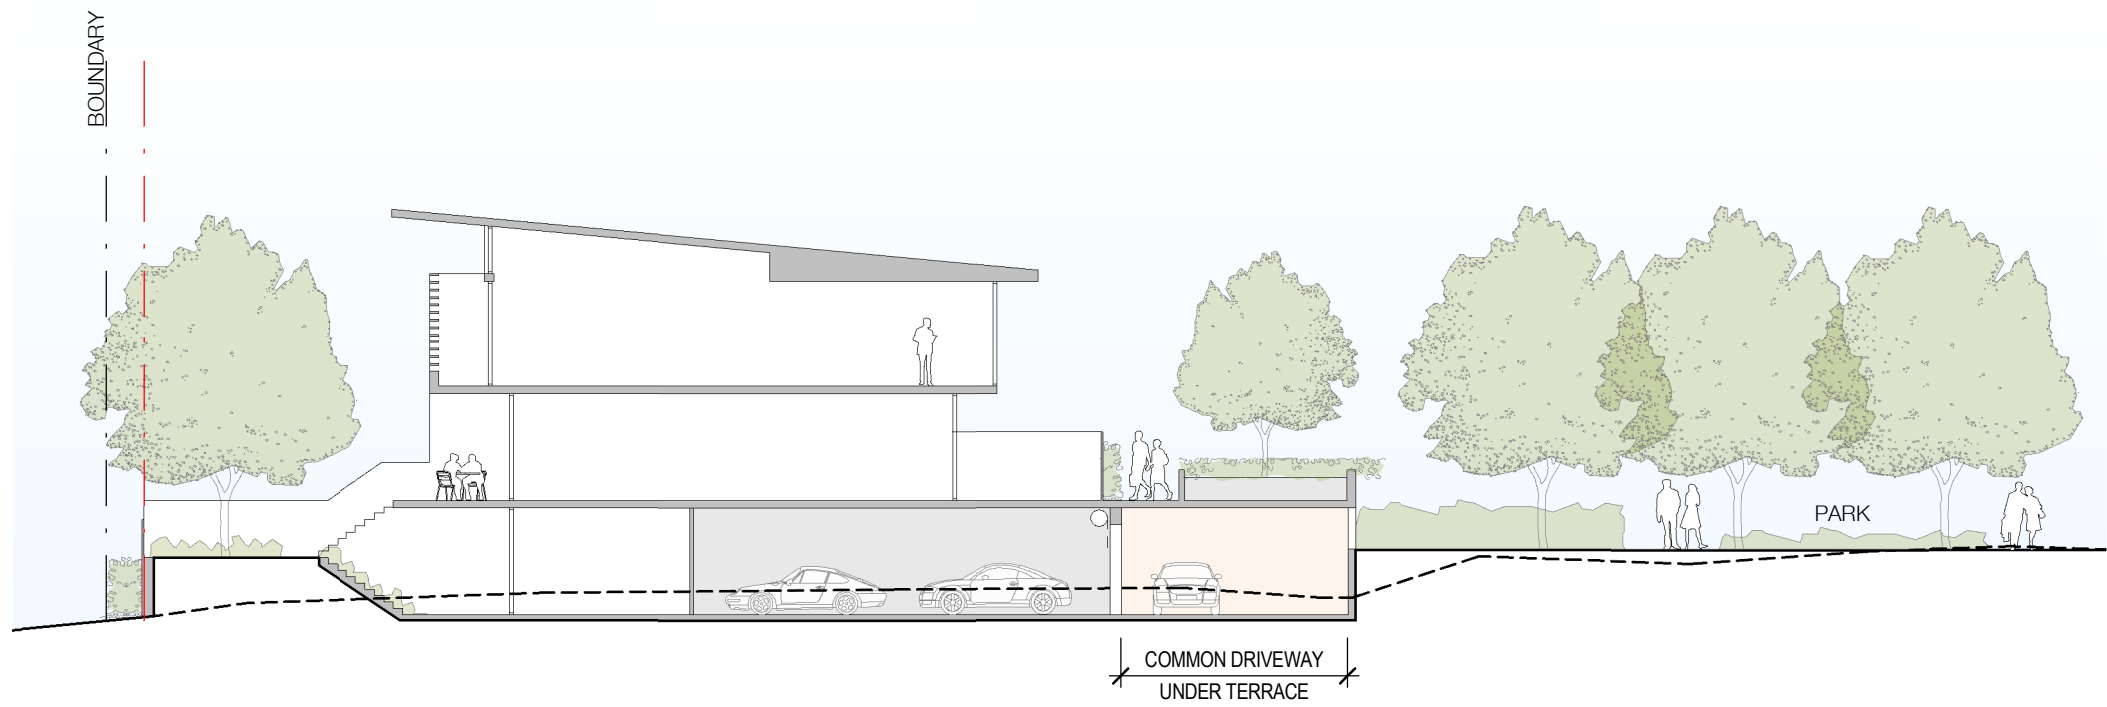


SECTION 1

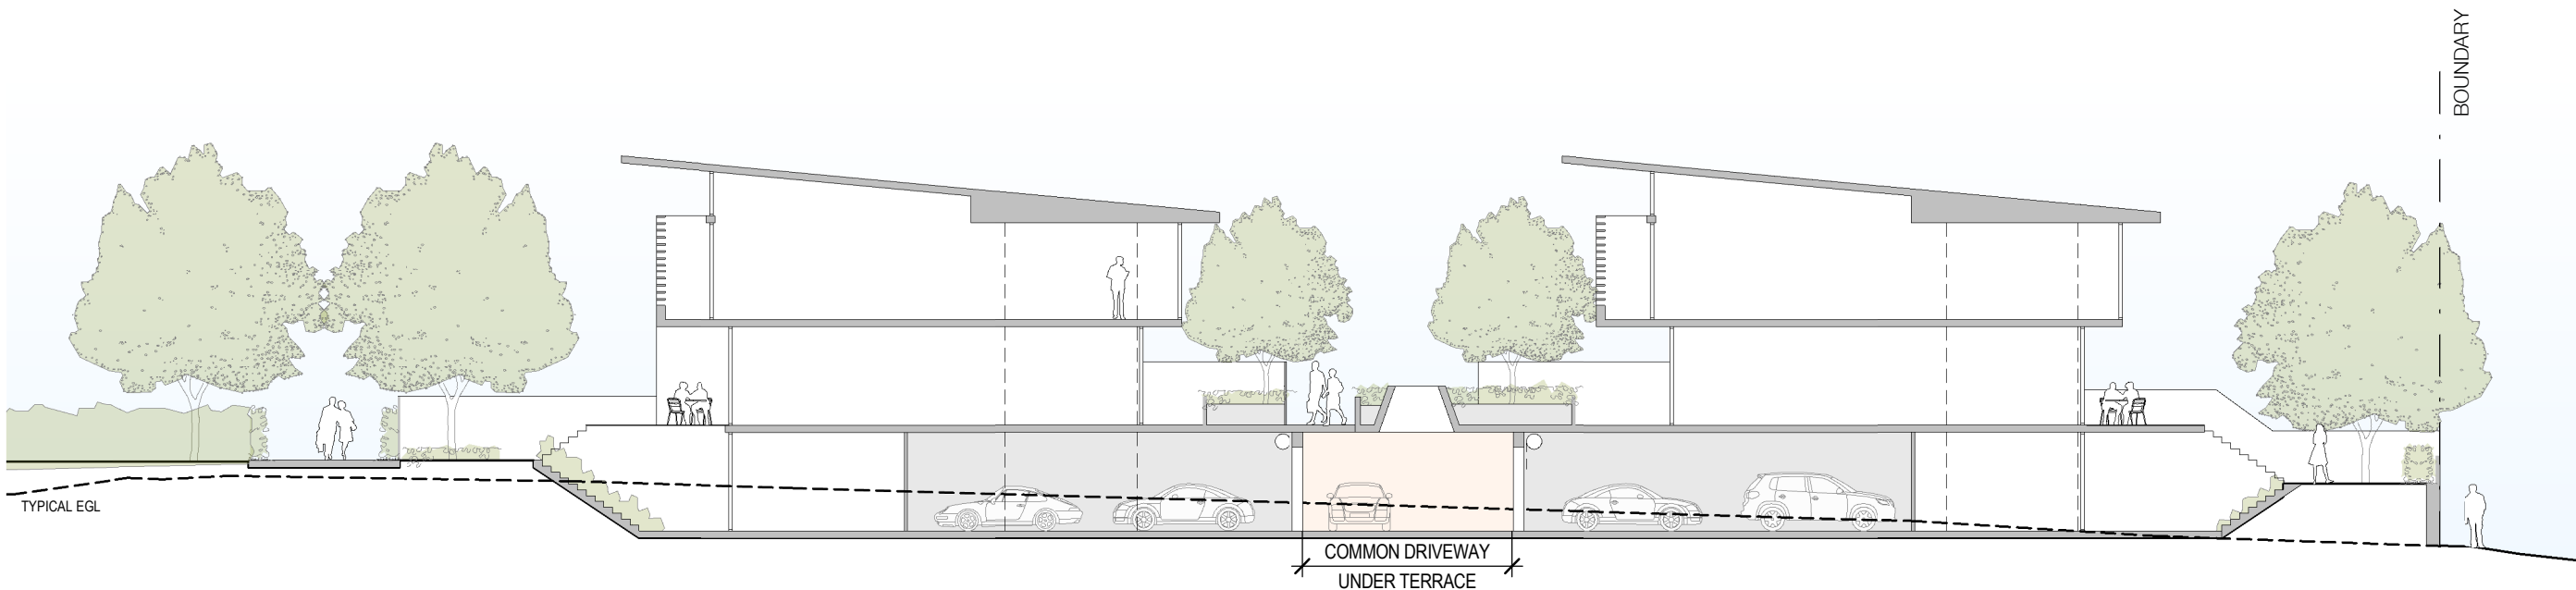


SECTION 2 & 3

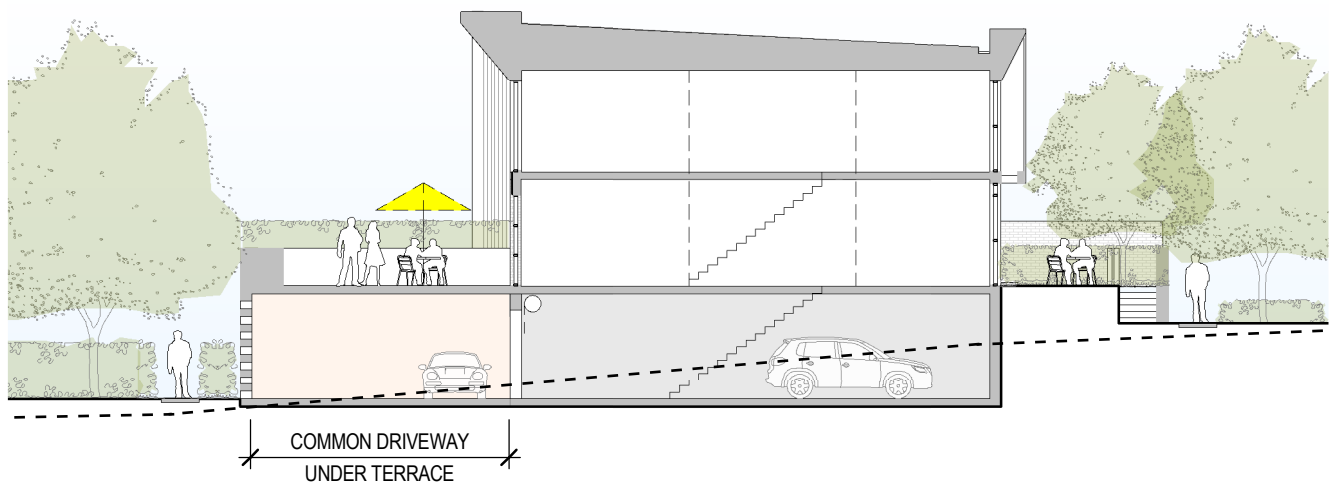


SECTION 4

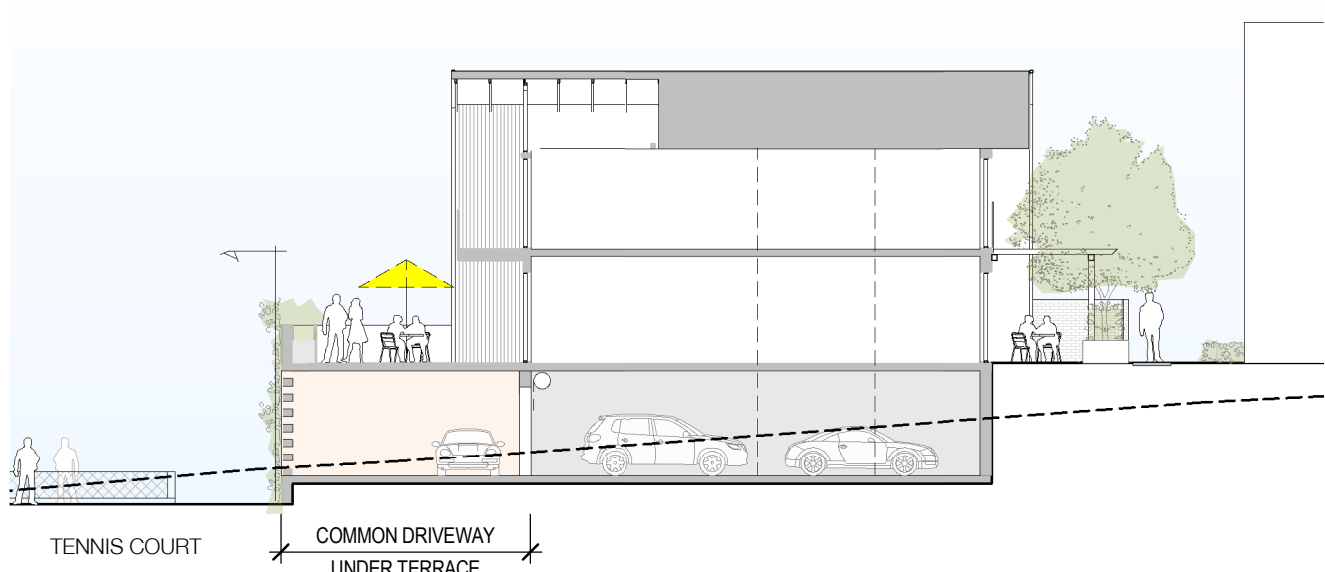

SECTION 5

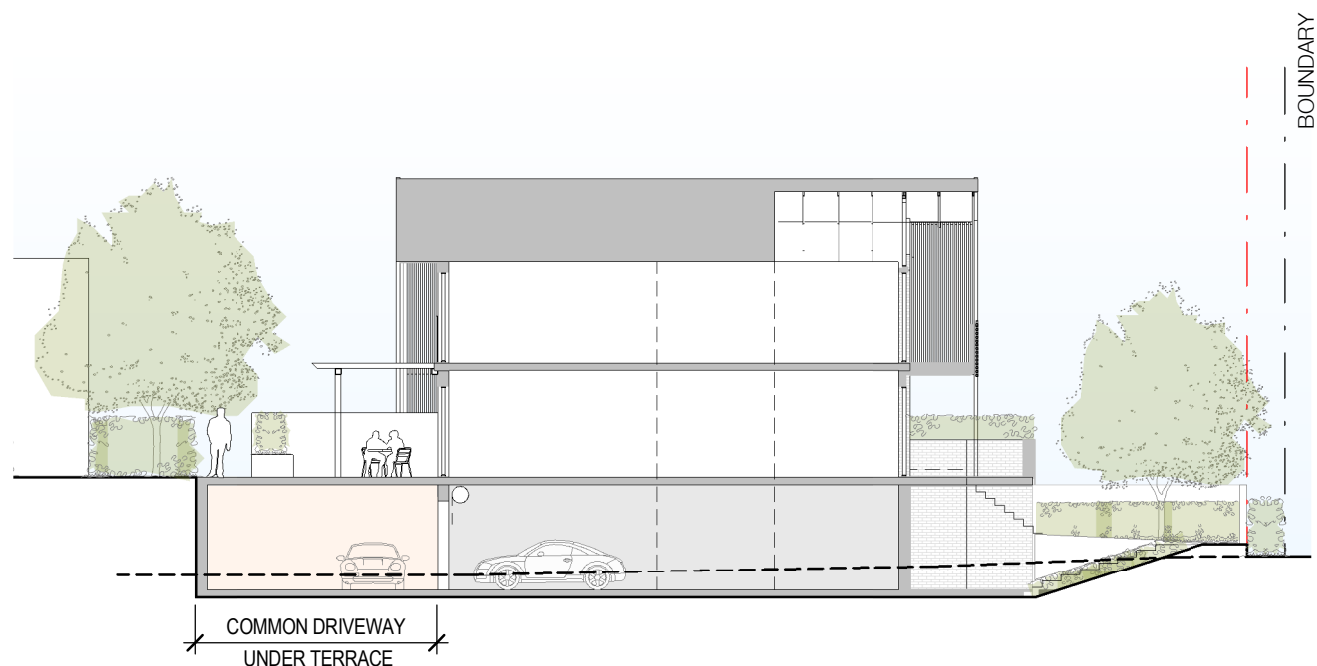

SECTION 6

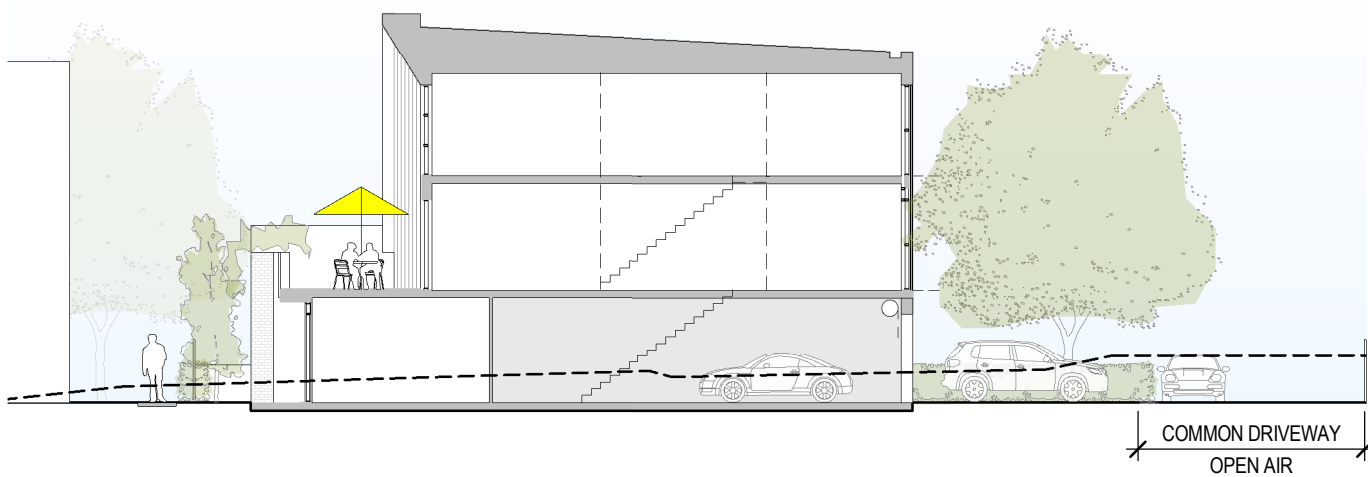

SECTION 7

