
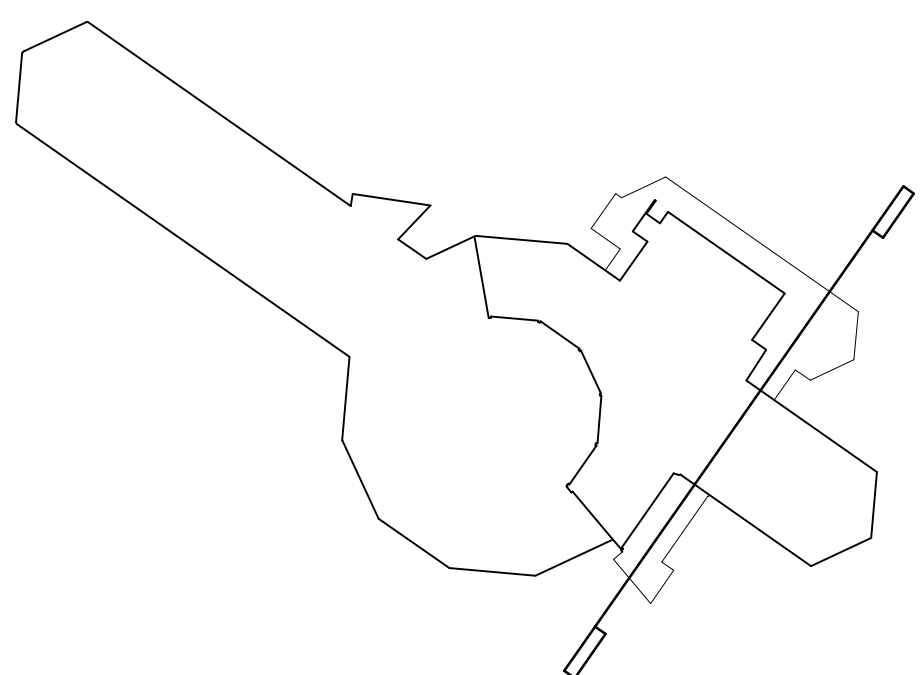


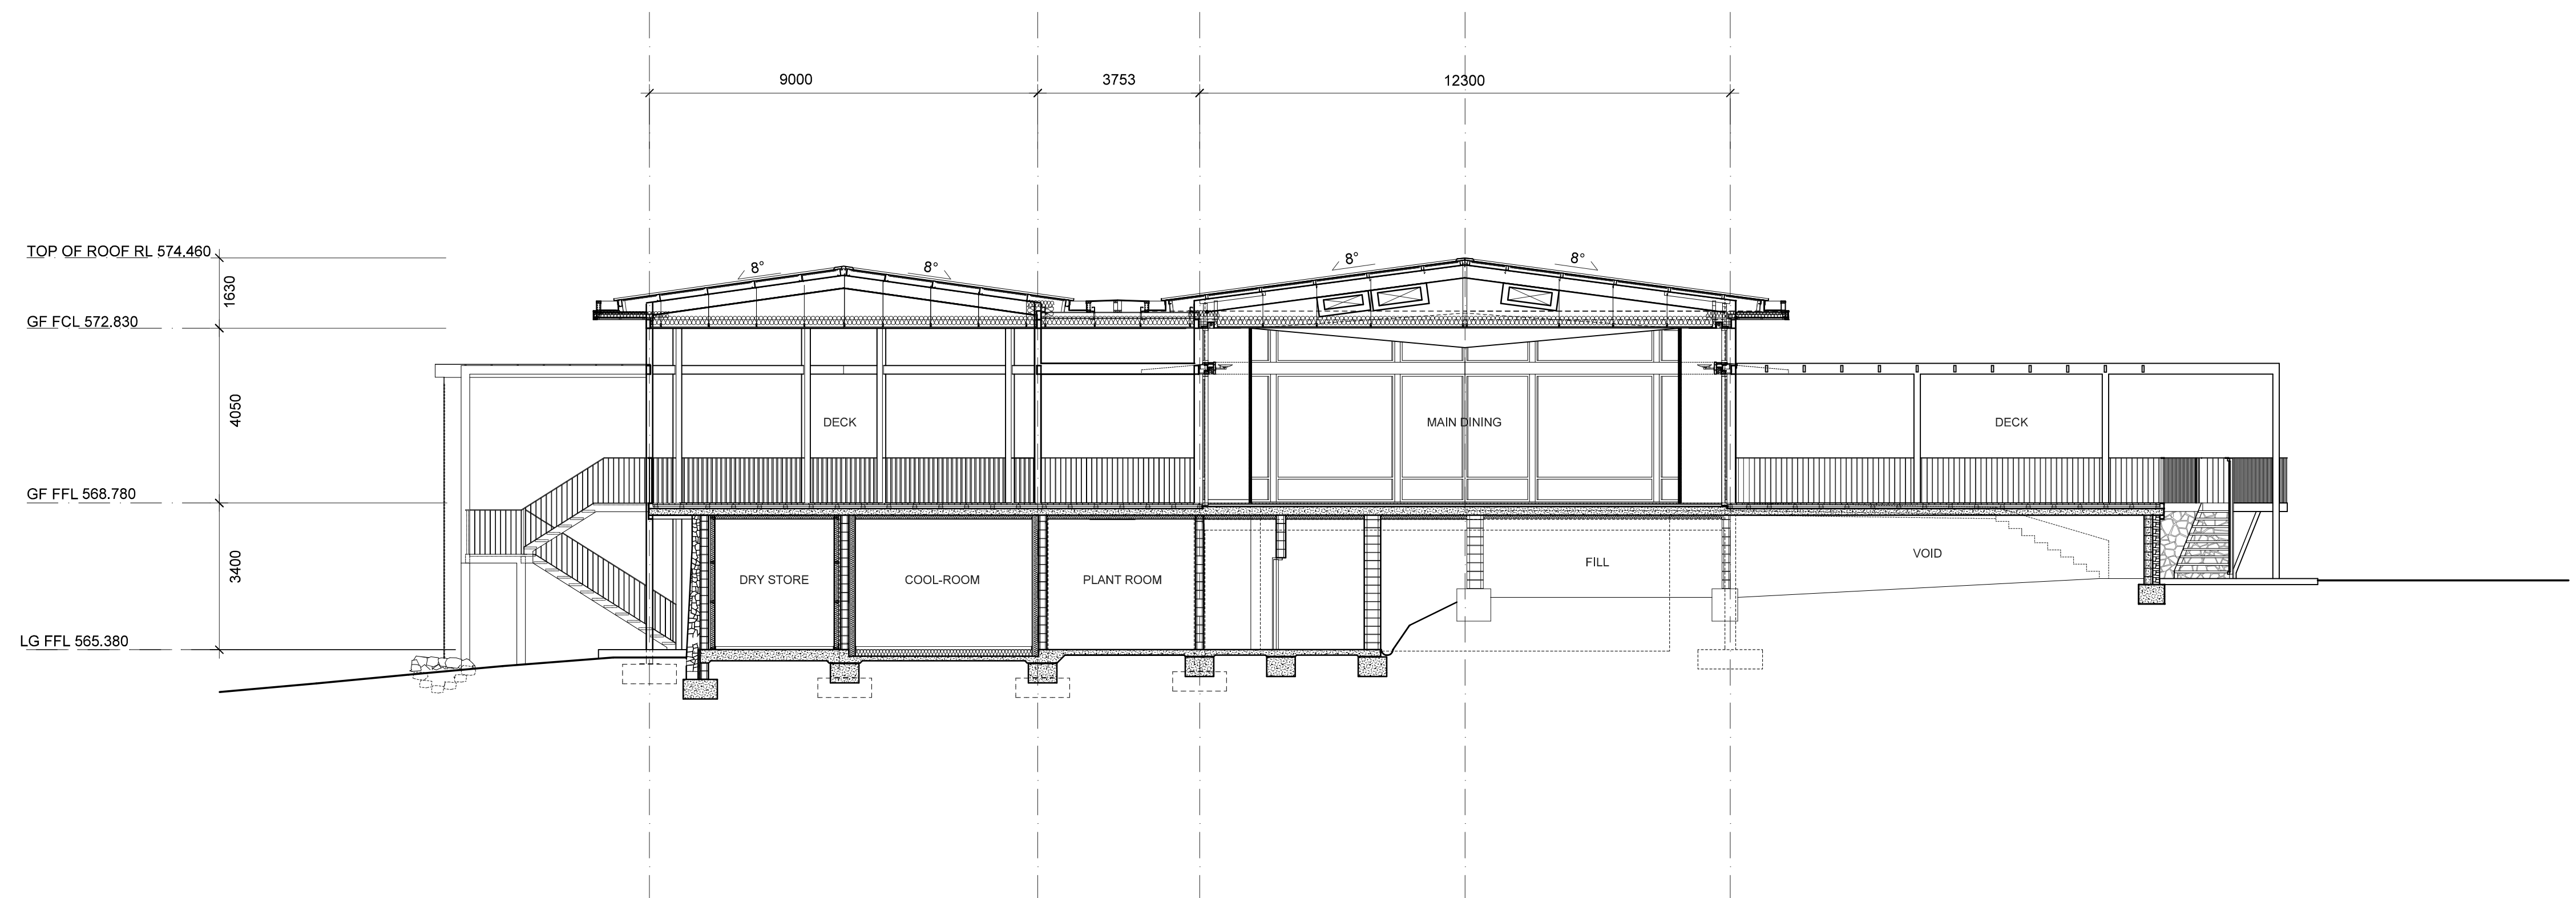

SECTION B-B
SCALE 1:100 @ A1

ISSUE:	DATE:	CONSULTANTS:	ARCHITECT:	PROJECT:	NORTH POINT	DRAWING TITLE:					DRAWING NO.				
A	ISSUED FOR WORKS APPROVAL	21.01.20	T+AA Townsend + Associates Architects E info@t-a.com.au P (02) 6257 7033	REGATTA POINT ALTERATIONS + ADDITIONS		SECTION B-B					A301				
							STAGE:								
							WORKS APPROVAL								
			SCALE BAR: 012345 10 METRES	CLIENT:  Australian Government National Capital Authority	DRAWN: BT, DS					CHECKED: -	VERIFIED: -	DATE: JAN 2020	SCALE: 1:200 @ A3 1:100 @ A1	JOB NO. 1903	ISSUE: A