


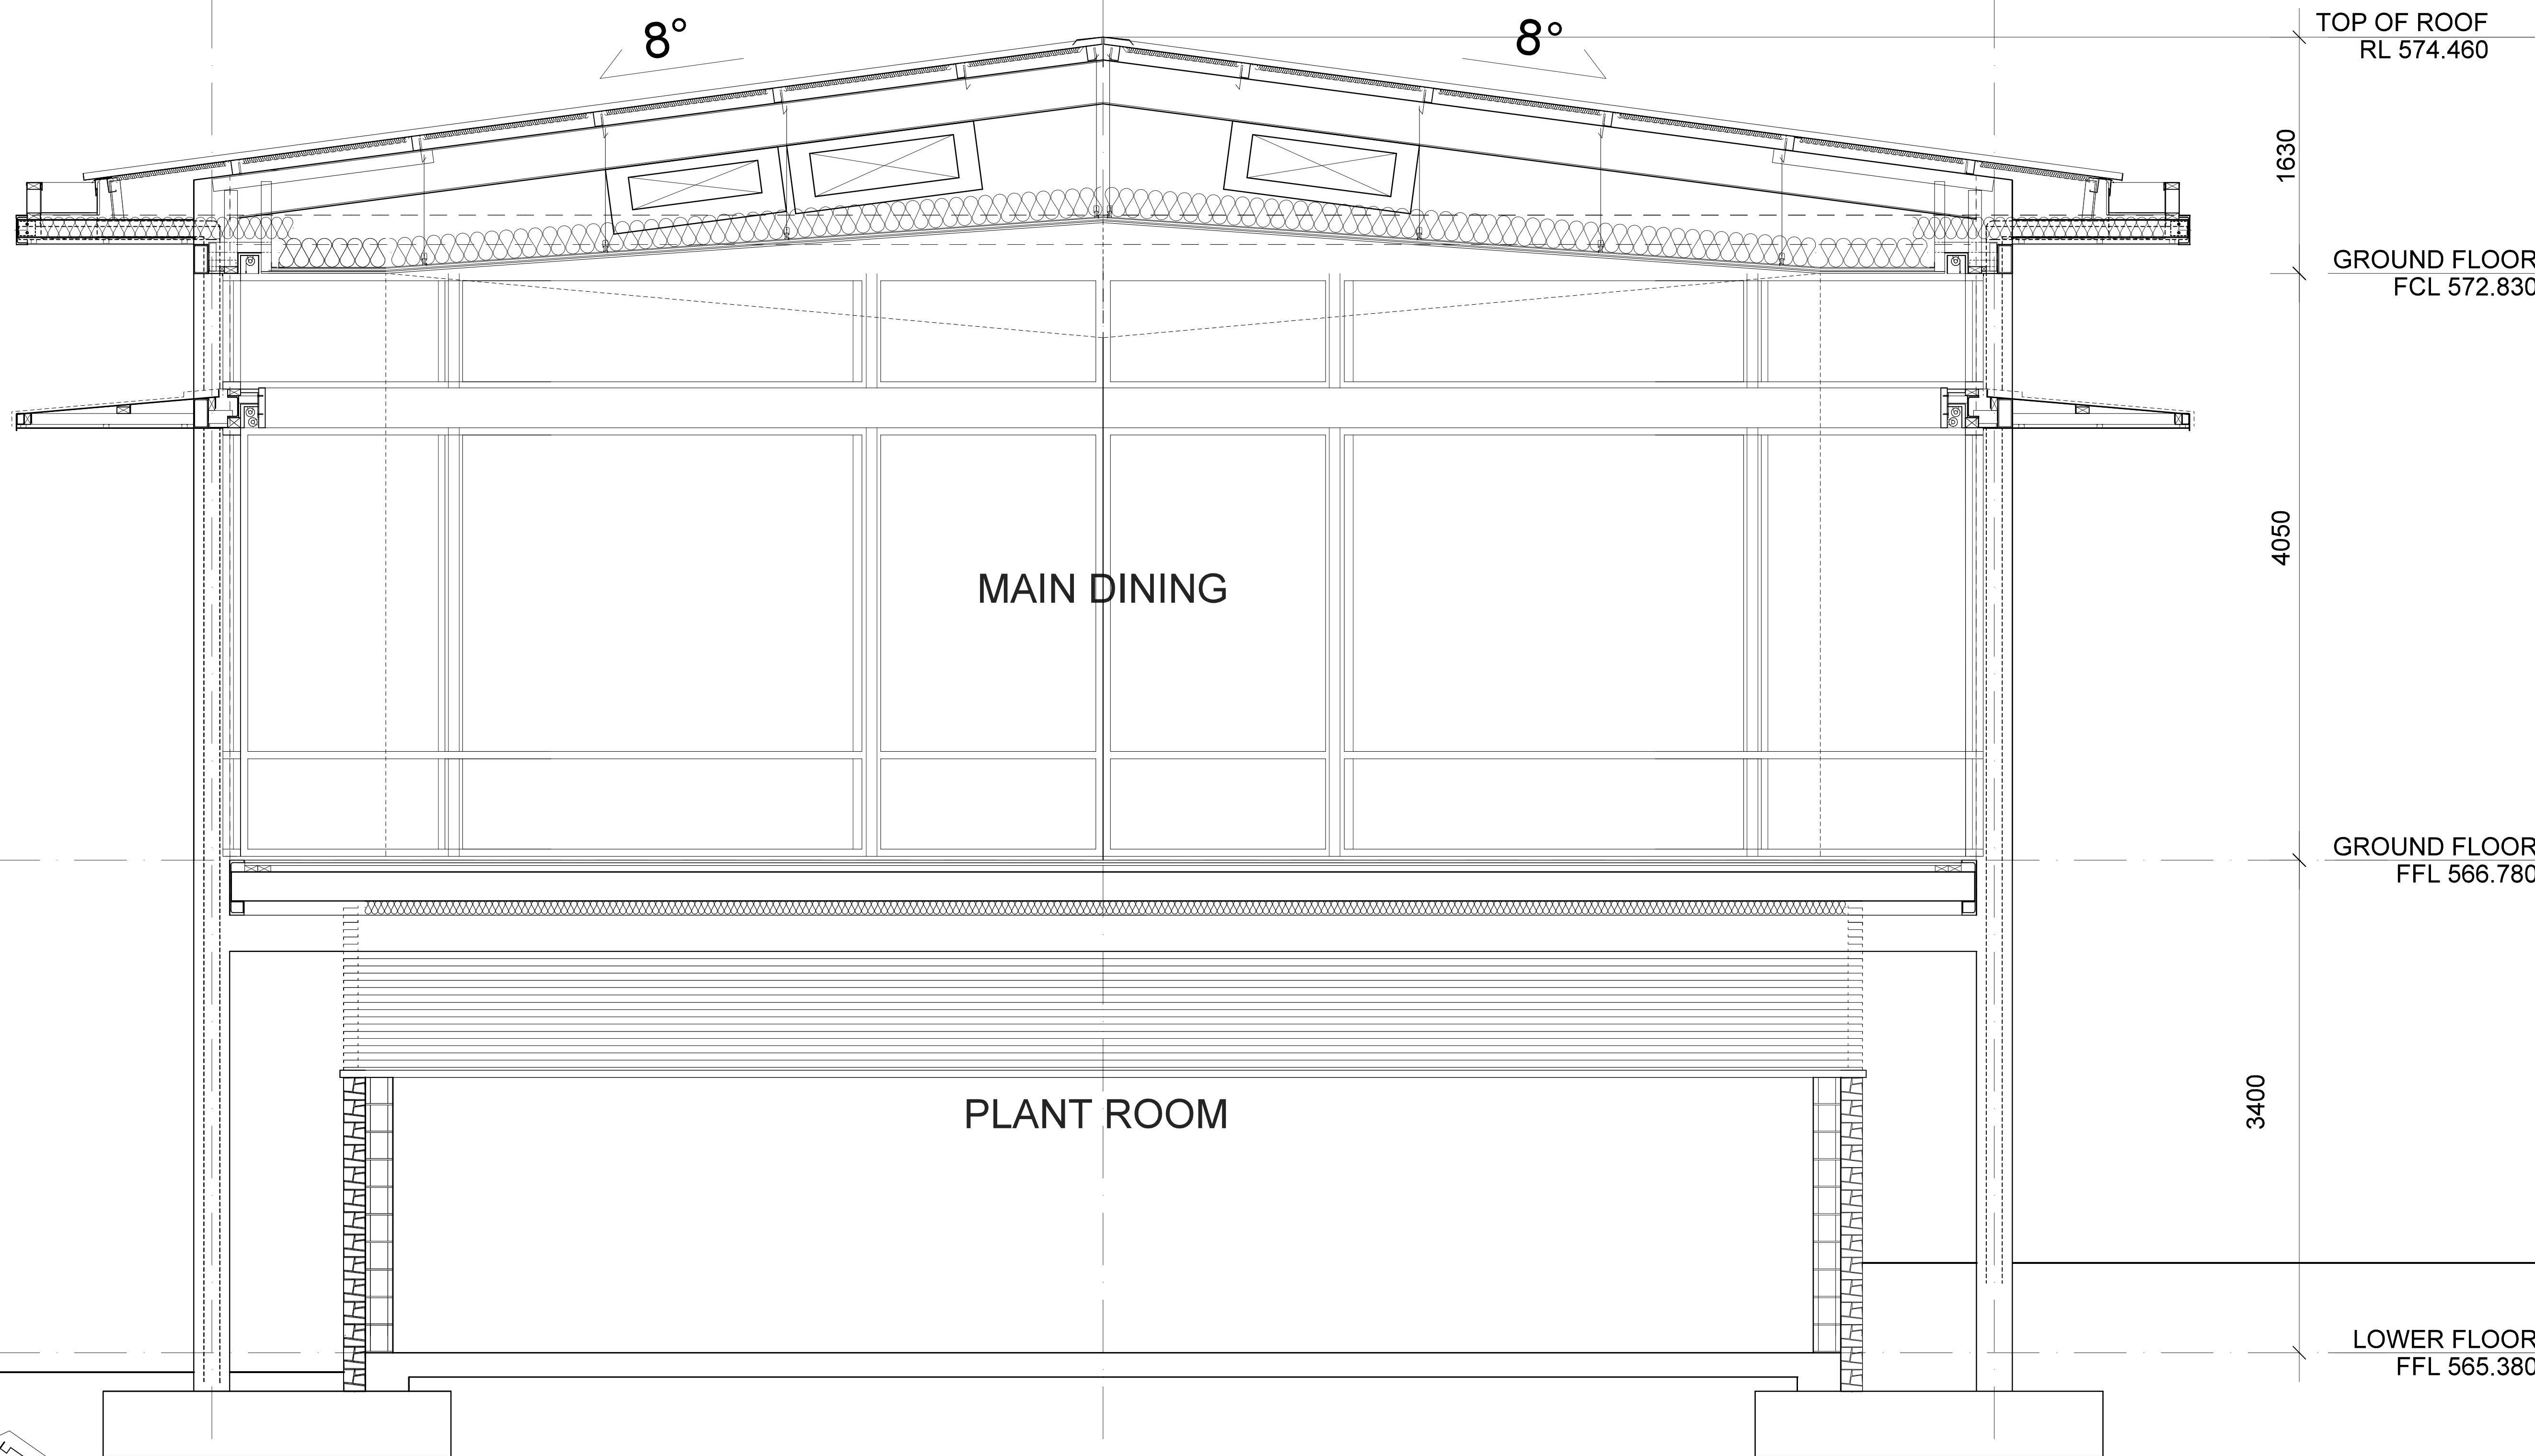

SECTION E-E
SCALE 1:25 @ A1

ISSUE:		DATE:	CONSULTANTS:	ARCHITECT:	PROJECT:	NORTH POINT		DRAWING TITLE:					DRAWING NO.	
A	ISSUED FOR WORKS APPROVAL	21.01.20		T+AA Townsend + Associates Architects E info@t-a.com.au P (02) 6257 7033	REGATTA POINT ALTERATIONS + ADDITIONS			SECTION E-E					A304	
				SCALE BAR:	CLIENT:			STAGE:						
				00.20.40.60.811.523 METRES	 Australian Government National Capital Authority			DRAWN:	CHECKED:	VERIFIED:	DATE:	SCALE:	JOB NO.	ISSUE:
								BT, DS	-	-	JAN 2020	1:50 @ A3 1:25 @ A1	1903	A