


File Name: P:\2018\180658_B4-S38-Campbell\04_CAD\4.2_Drawings\CIV\180658-drg-civ-sw-0201.dwg

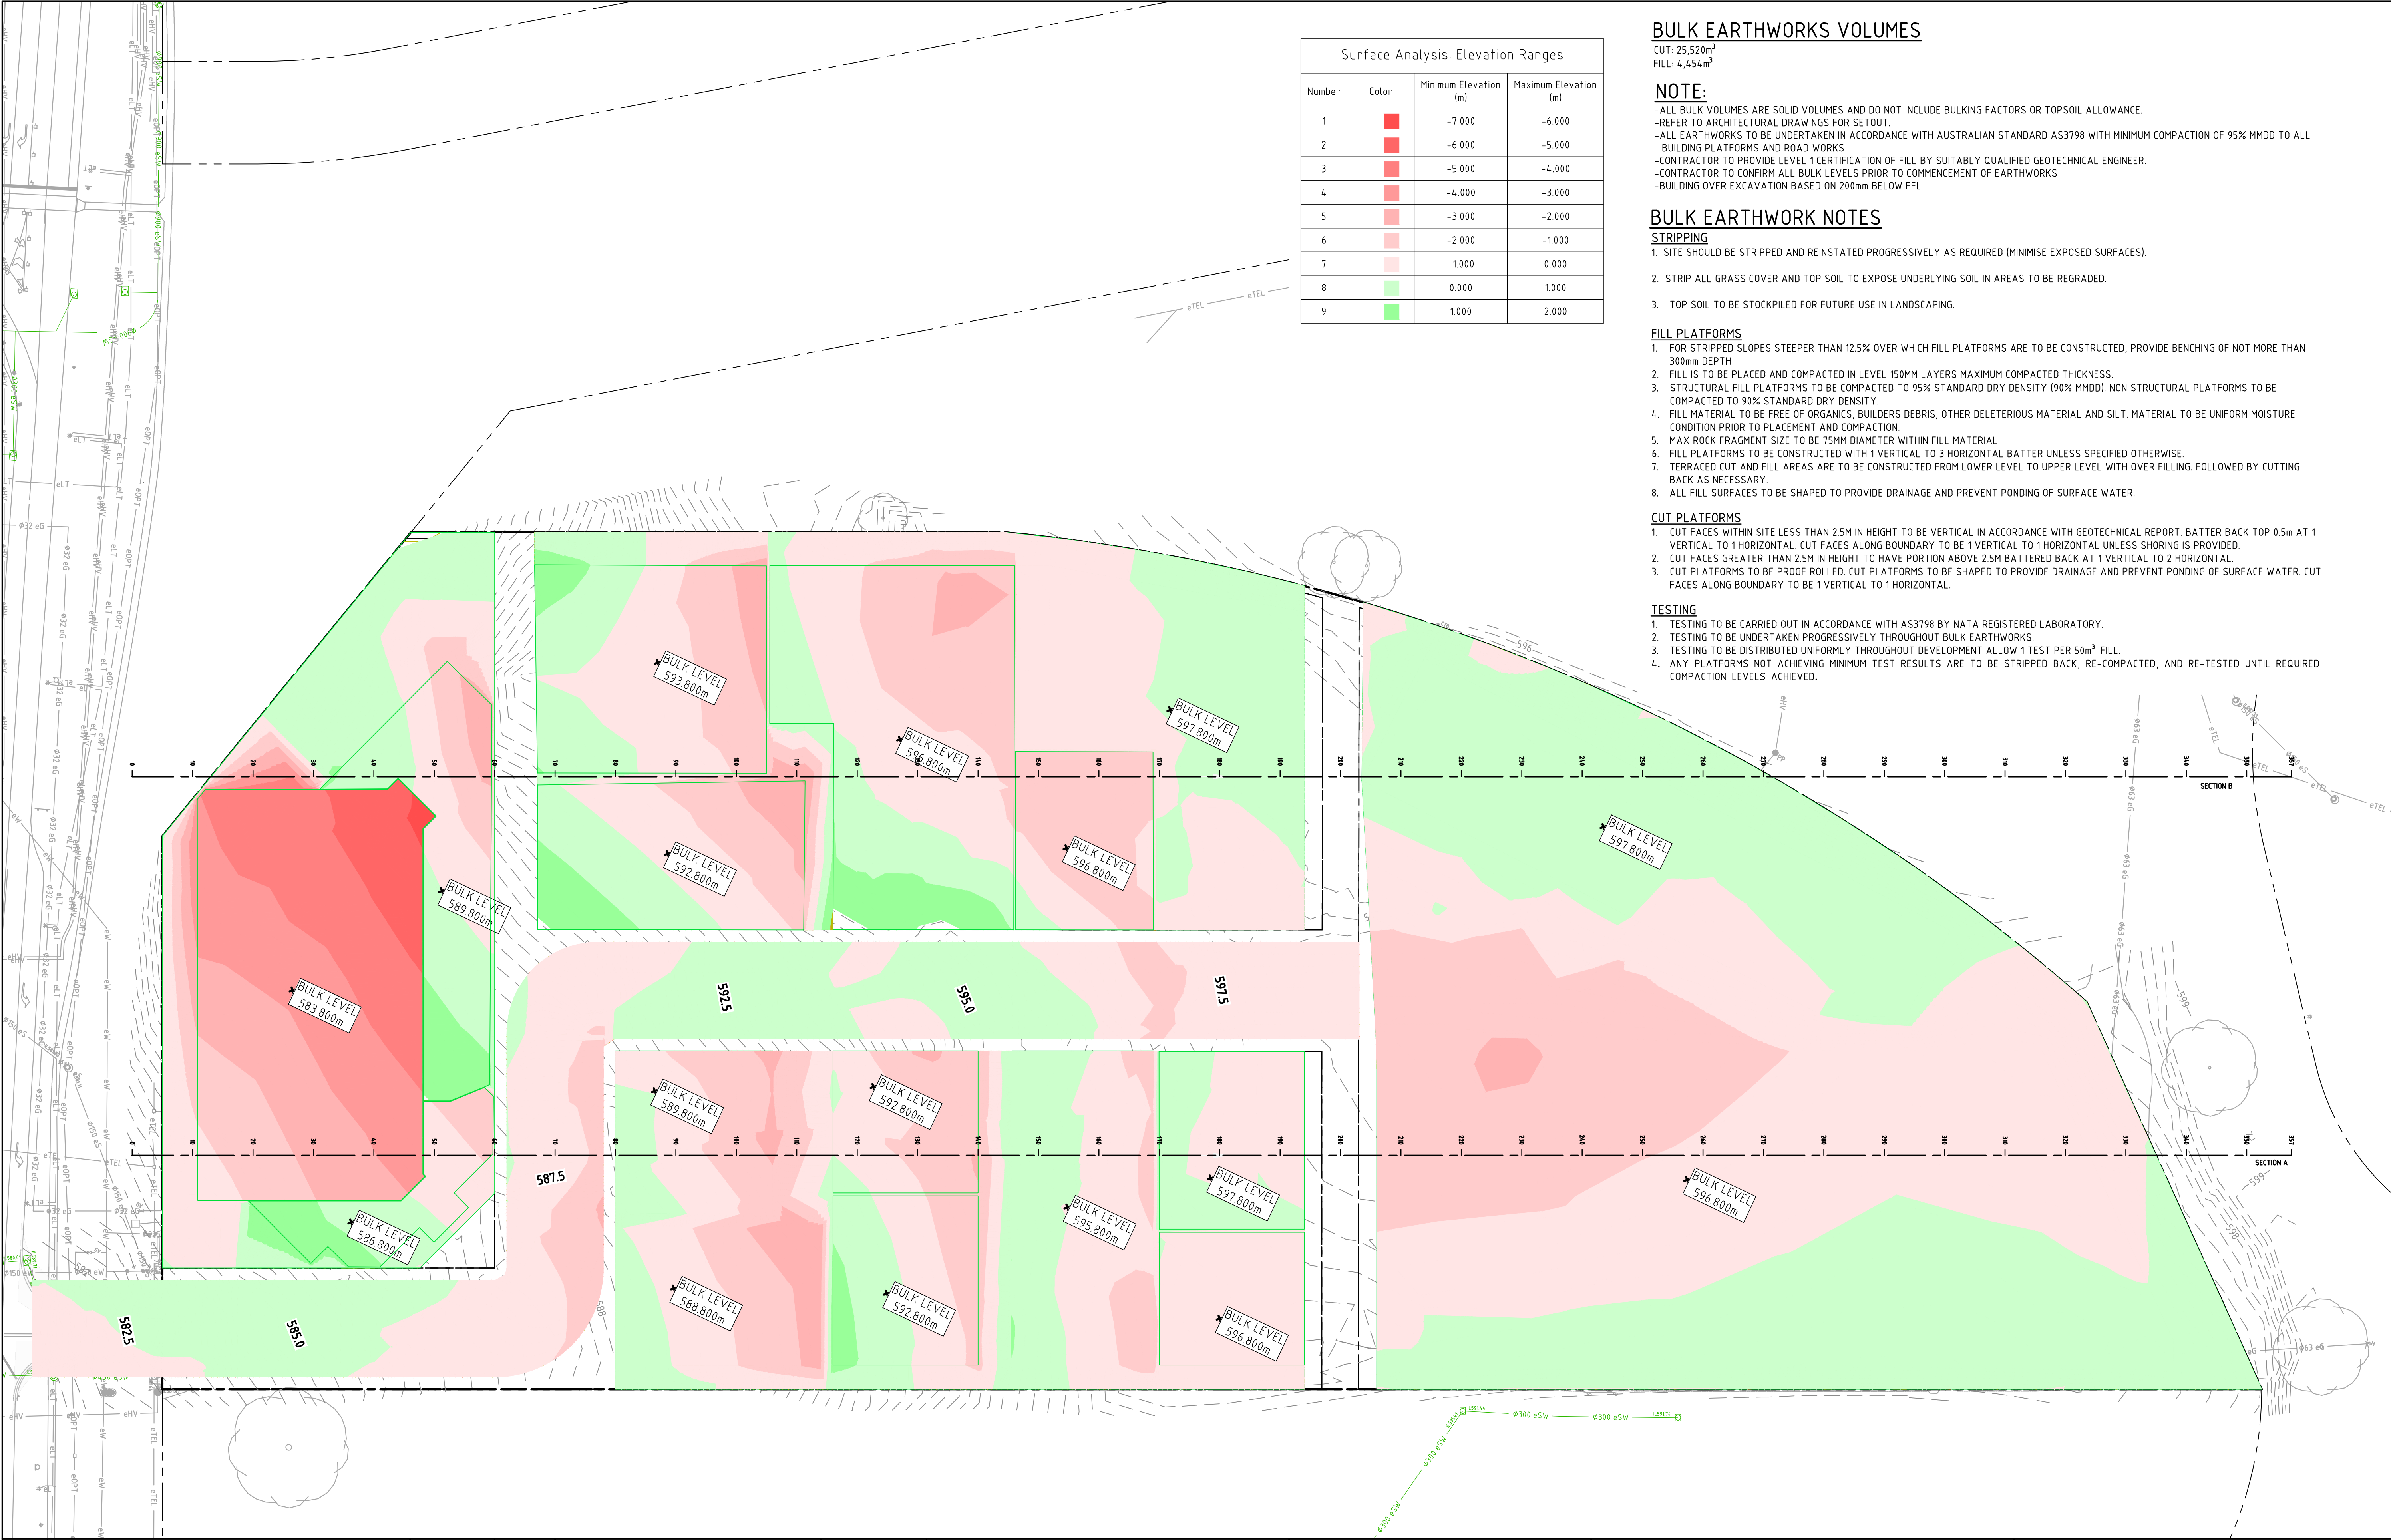

			Scales		North		Client Logo		Status		Project Name and Location										
									NOT FOR CONSTRUCTION		RESIDENTIAL DEVELOPMENT										
E	REVISED FOR NCA CONCEPT PLAN	21.05.2019	BC	DO NOT SCALE OFF DRAWINGS. VERIFY ALL DIMENSIONS ON SITE PRIOR TO WORK. COPYRIGHT: The contents and information contained in this document are copyright of Sellick Consultants. Use or copy of this document in whole or part without written permission constitutes an infringement of copyright.				Original Size		A1	Drawn By	C1	Drafting Check		C2	BLOCK 4 SECTION 38, CAMPBELL					
D	NCA CONCEPT PLAN	25.01.2019	BC					Date Plotted		20-May-19	Designed By		C3	Design Check		C4	Drawing Title		EARTHWORKS PLAN		
C	NCA CONCEPT PLAN	22.01.2019	BC					Coordinate System		STROMLO GRID	Approved		C5	Approved Date		dd.mm.yyyyy					
B	FOR INFORMATION (CONCEPT ONLY)	16.10.18	BC					Height Datum		AHD	Approved Signature						Project Number		180658	Type	DRG
A	FOR INFORMATION (CONCEPT ONLY)	03.10.18	BC															Discipline		CIV	Sub-Discipline
Rev	Description	Date	Approved											Org No		0201	Rev	E			