



File Name: P:\2018\180658_B4-S38-Campbell\04_CAD\4.2_Drawings\CIV\180658-drg-civ-ev-0901.dwg

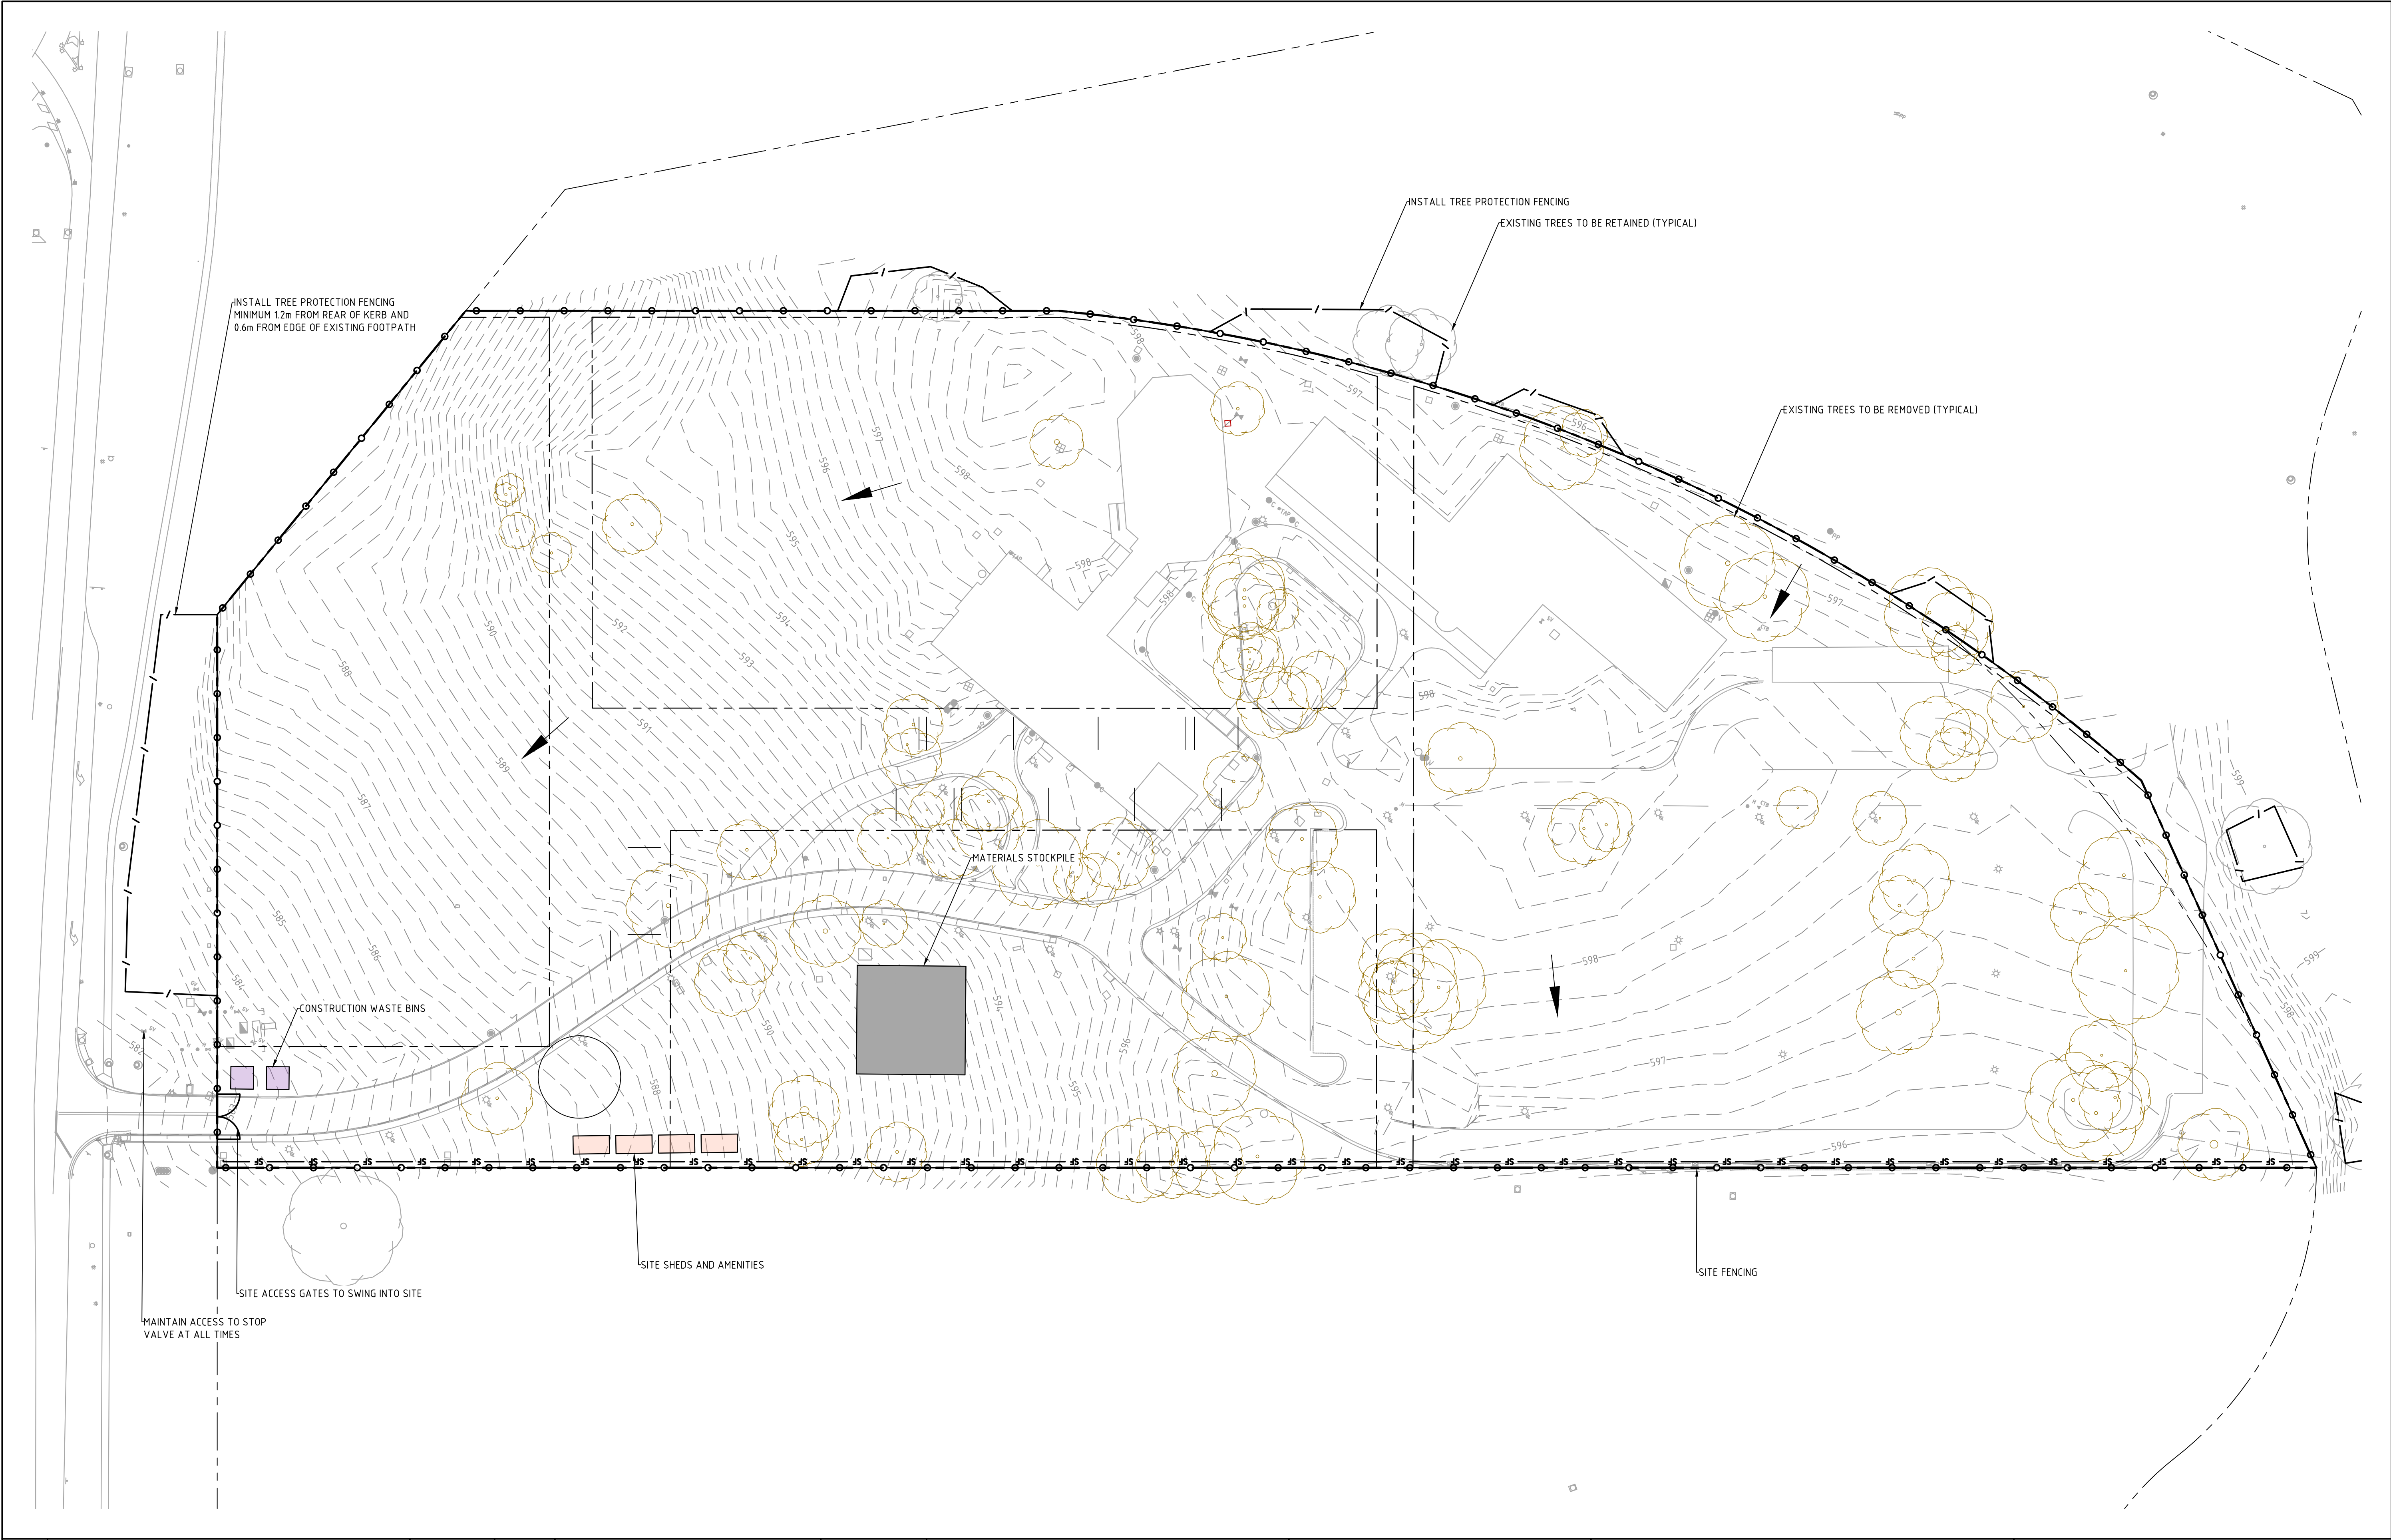

C	REVISED FOR NCA CONCEPT PLAN	21.05.2019	BC
B	NCA CONCEPT PLAN	22.01.2019	BC
A	NCA CONCEPT PLAN	24.08.2018	BC
Rev	Description	Date	Approved

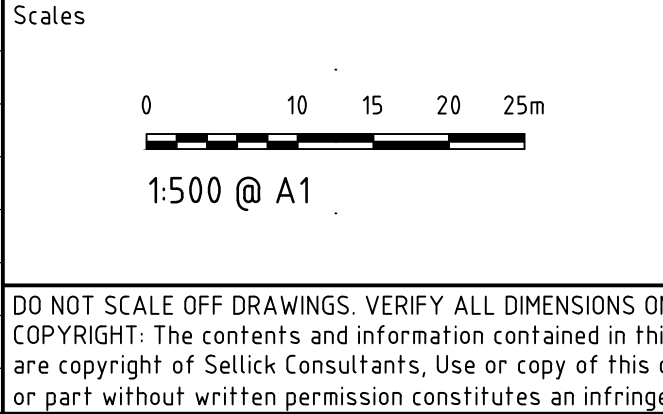

DO NOT SCALE OFF DRAWINGS. VERIFY ALL DIMENSIONS ON SITE PRIOR TO WORK.
COPYRIGHT: The contents and information contained in this document are copyright of Sellick Consultants, Use or copy of this document in whole or part without written permission constitutes an infringement of copyright.



Status			
NOT FOR CONSTRUCTION			
Original Size	A1	Drawn By	RT
Date Plotted	20-May-19	Designed By	LT
Coordinate System	STROMLO GRID	Approved	BC
Height Datum	AHD	Approved Date	24.08.2018
		Approved Signature	

Project Name and Location					
RESIDENTIAL DEVELOPMENT					
BLOCK 4 SECTION 38, CAMPBELL					
Drawing Title					
ENVIRONMENTAL LANDSCAPE MANAGEMENT AND PROTECTION PLAN					
Project Number	Type	Discipline	Sub-Discipline	Drg No.	Rev
180658	DRG	CIV	EV	0901	C