


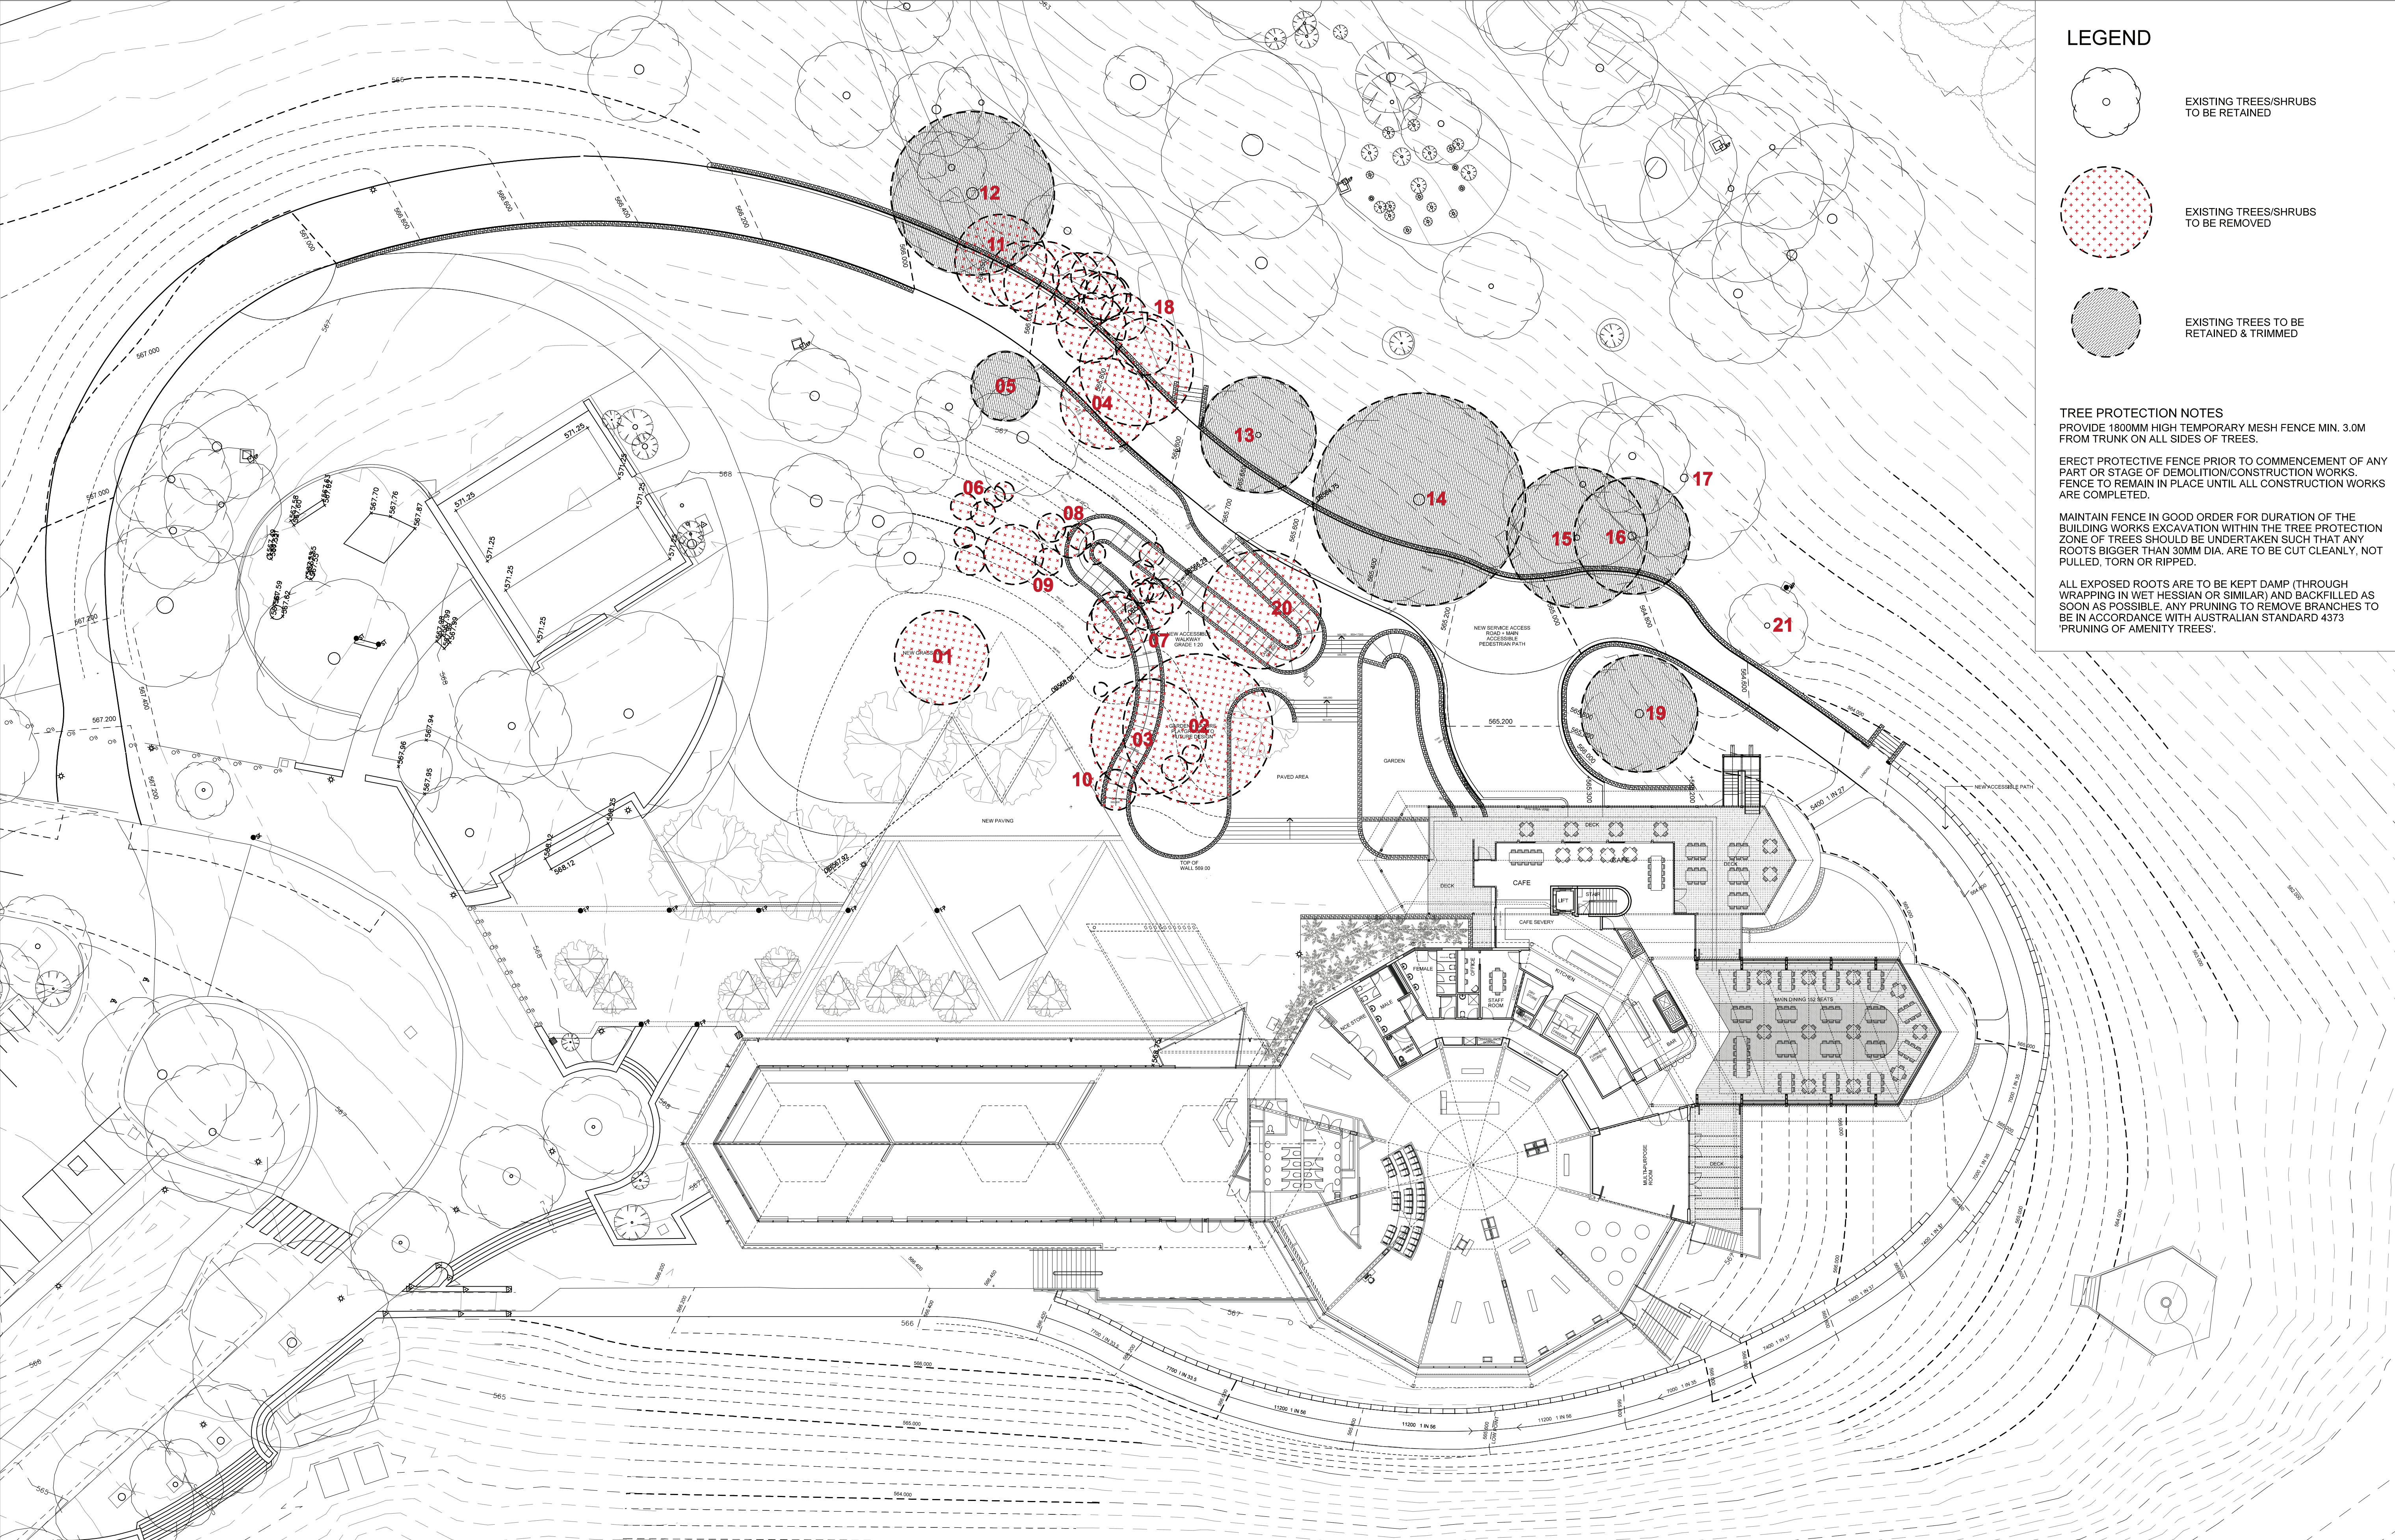

ISSUE: A ISSUED FOR WORKS APPROVAL		DATE: 21.01.20	CONSULTANTS:	ARCHITECT: T+AA Townsend + Associates Architects E info@t-a.com.au P (02) 6257 7033	PROJECT: REGATTA POINT ALTERATIONS + ADDITIONS	DRAWING TITLE: TREE PROTECTION PLAN		DRAWING NO. LS01	
				SCALE BAR: 0 2 4 6 8 10 15 25 METRES	CLIENT:  Australian Government National Capital Authority	STAGE: WORKS APPROVAL			
DRAWN: AE		CHECKED: -	VERIFIED: -	DATE: JAN 2020	SCALE: 1:500 @ A3 1:250 @ A1	JOB NO. 1903	ISSUE: A		