

S131 CAMPBELL

WORKS APPROVAL

SEPTEMBER 2017

PLAN SCHEDULE

L-1338-201	LEGEND AND NOTES	LANDSCAPE
L-1338-301	GENERAL ARRANGEMENTS PLAN- SHEET 1	LANDSCAPE
L-1338-302	GENERAL ARRANGEMENTS PLAN- SHEET 2	LANDSCAPE
L-1338-303	GENERAL ARRANGEMENTS PLAN- SHEET 3	LANDSCAPE
L-1338-304	GENERAL ARRANGEMENTS PLAN- SHEET 4	LANDSCAPE

CLIENT



ARCHITECT



LANDSCAPE ARCHITECT



CONSULTING ENGINEER




LEGEND - GROUND FLOOR


LEGEND



EXISTING ESTATE DEVELOPMENT WORKS

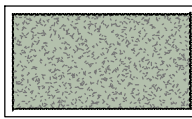


EXISTING VERGE PLANTING

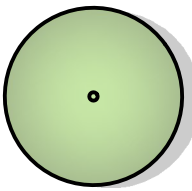


EXISTING STREET TREE PLANTINGS


PROPOSED WORKS

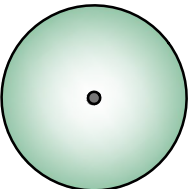


STREET TREE PLANTING
PENTLAND ST *Ulmus parvifolia 'Todd'* AS PER DWG.C20036D

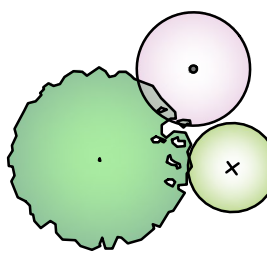


ONSTE TREE PLANTING
ApS Acer palmatum 'Sango Kaku'
MgA Magnolia grandiflora TMGH 'Alta'
Zs Zelkova serrata 'Green Vase'

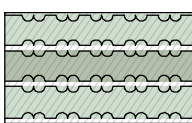


SHRUB AND GROUND COVER PLANTING
Bergonia cordifolia, *Coprosma kirkii*, *Corea glabra 'Ivory Lantern'*,
Dietes bicolour, *Euonymus japonicus microphyllus*,
Hedera canariensis, *Trachelospermum asiaticum*

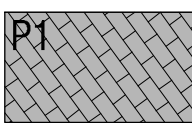


AUSTRAL BLACK GRANITE PAVERS

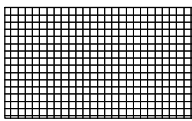


DRIVEWAY PAVEMENT - BLACK GRANITE SETTS
AS PER NCA LANDSCAPE DOCUMENTATION

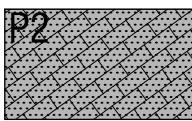


DRIVEWAY PAVEMENT - TRAFFICABLE AUSTRAL BLACK GRANITE
AS PER NCA LANDSCAPE DOCUMENTATION

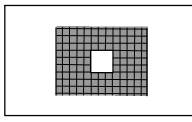


TREE SURROUND - GRANITE SETTS
AS PER DWG C2039

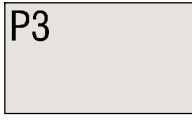


CONCRETE PAVEMENT

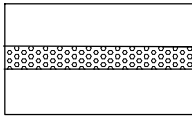

TACTILE GROUND SURFACE INDICATORS
STAINLESS STEEL DOTS

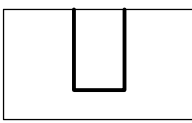

PLINTH
To architects details

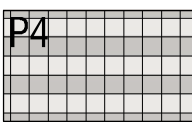


GRANITE PAVING
500MM X 500MM X 50MM UNITS
ALTERNATE BANDS OF MEDIUM GREY WITH
FLAME FINISH AND DARK GREY WITH EXFOLIATED FINISH




BENCH STYLE SEATING
To future detail



TIMBER STOOL / TABLE
To future detail

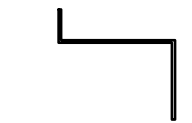

STEEL PLANTER
900MM NOM HEIGHT
To future detail

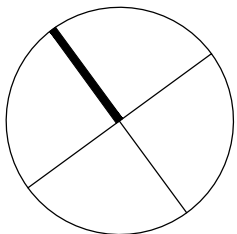

ALL DIMENSIONS AND EXISTING CONDITIONS
SHALL BE CHECKED AND VERIFIED BY THE
CONTRACTOR BEFORE PROCEEDING WITH
THE WORK.



ISSUE	DATE	AMENDMENT DESCRIPTION	BY
A	01.09.17	ISSUED FOR WORKS APPROVAL	ML

LANDSCAPE ARCHITECT

redboxdesigngroup

CLIENT

JWLAND

ARCHITECT

FRONT.

CONSULTING ENGINEER

sellick
consultants

PROJECT


S131 CAMPBELL

TITLE

LEGEND AND NOTES

G:\Projects - Current\1338 - S131 Campbell\CURRENT DRAWINGS			
SCALE		DRAWN	LD
CHECKED	.JK	APPROVED	.JK
PROJECT CODE	1338	SHEET No. 200	ISSUE A

WORKS APPROVAL

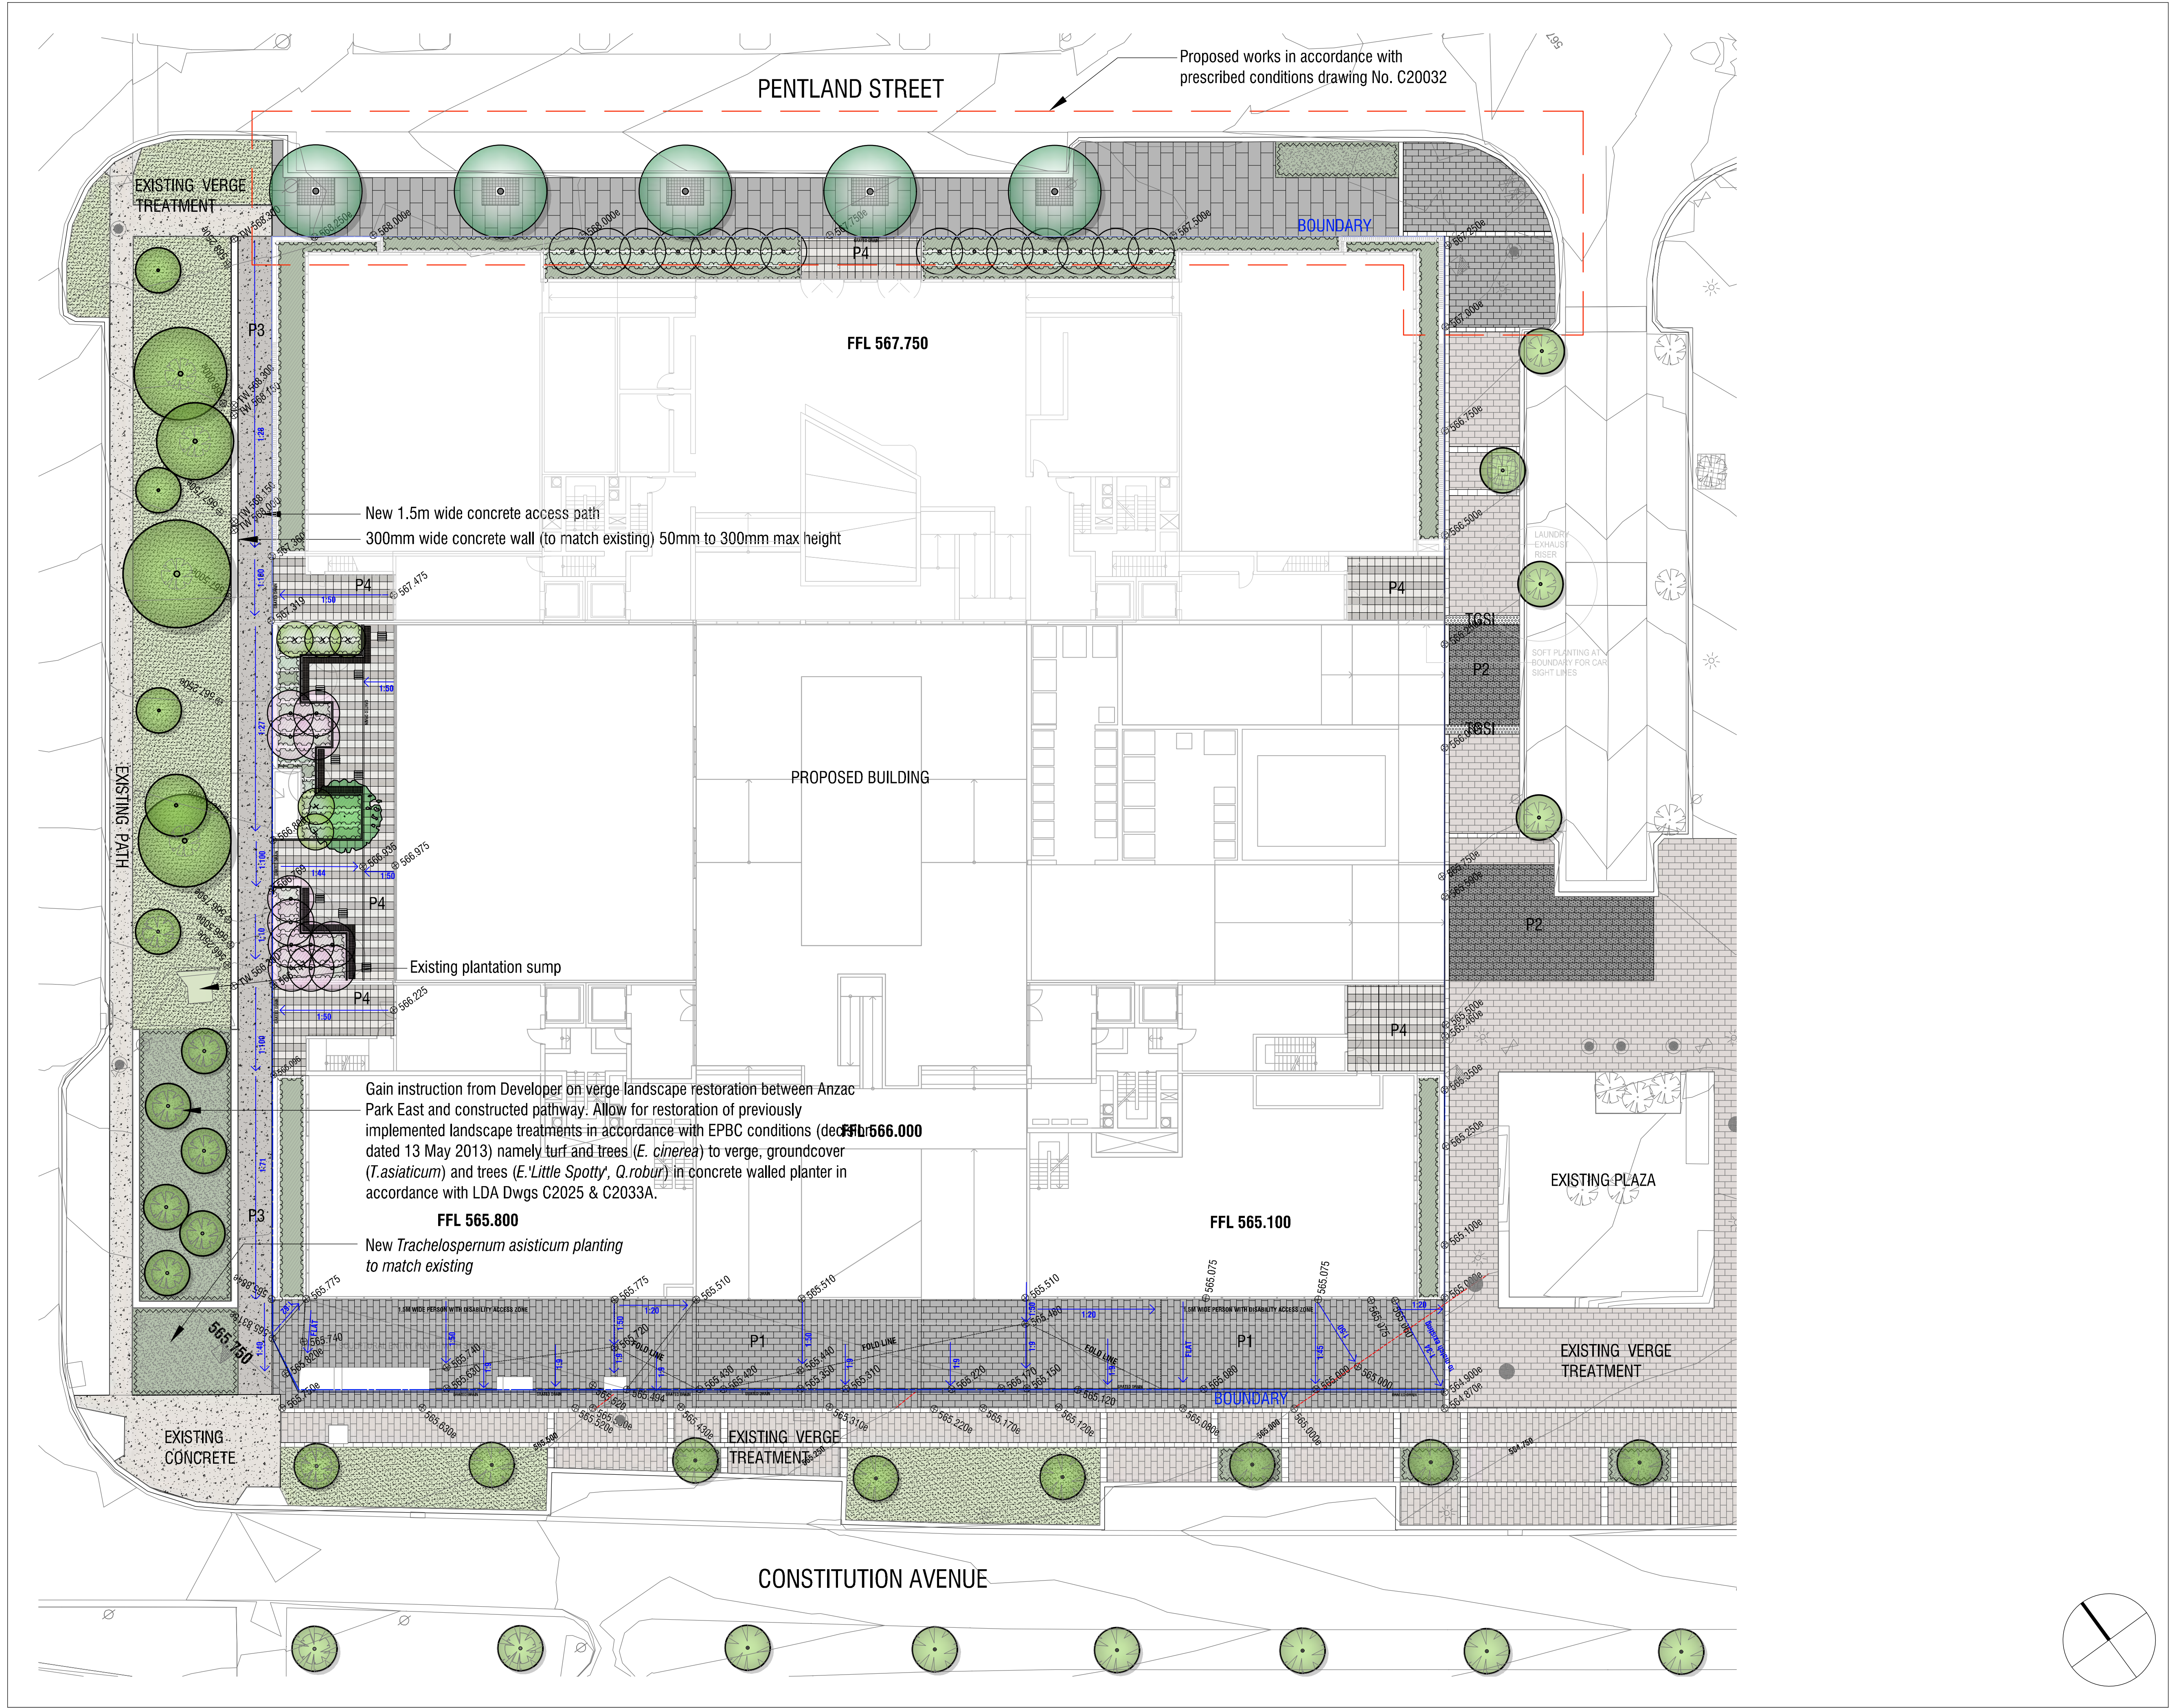

ALL DIMENSIONS AND EXISTING CONDITIONS SHALL BE CHECKED AND VERIFIED BY THE CONTRACTOR BEFORE PROCEEDING WITH THE WORK.

ISSUE	DATE	AMENDMENT DESCRIPTION	BY
A	01.09.17	ISSUED FOR WORKS APPROVAL	ML

LANDSCAPE ARCHITECT

redboxdesigngroup

CLIENT

JWLAND

ARCHITECT

FRONT.

CONSULTING ENGINEER

sellick consultants

PROJECT

S131 CAMPBELL

TITLE



**GENERAL ARRANGEMENTS
GROUND FLOOR**

CAD FILE	G:\Projects - Current\1338 - S131 Campbell\CURRENT DRAWINGS
SCALE	1:200@A1
CHECKED	JK
PROJECT CODE	1338
SHEET No.	301
ISSUE	A

WORKS APPROVAL










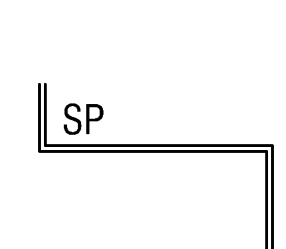
ORIGINAL SHEET SIZE A1

0 2 4 6 8 10m

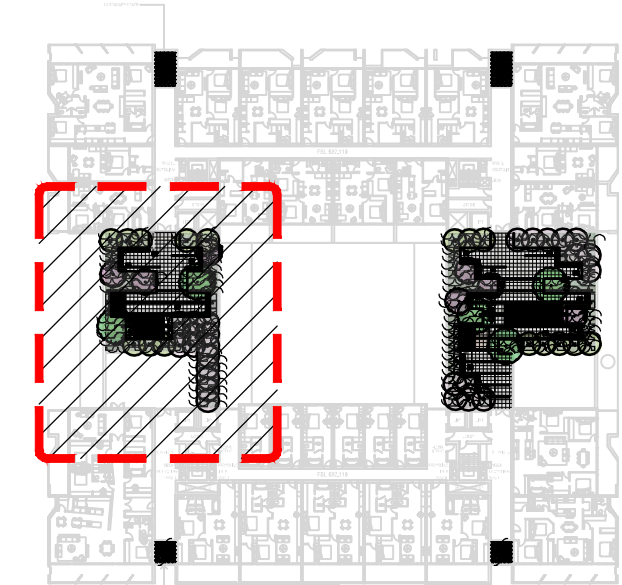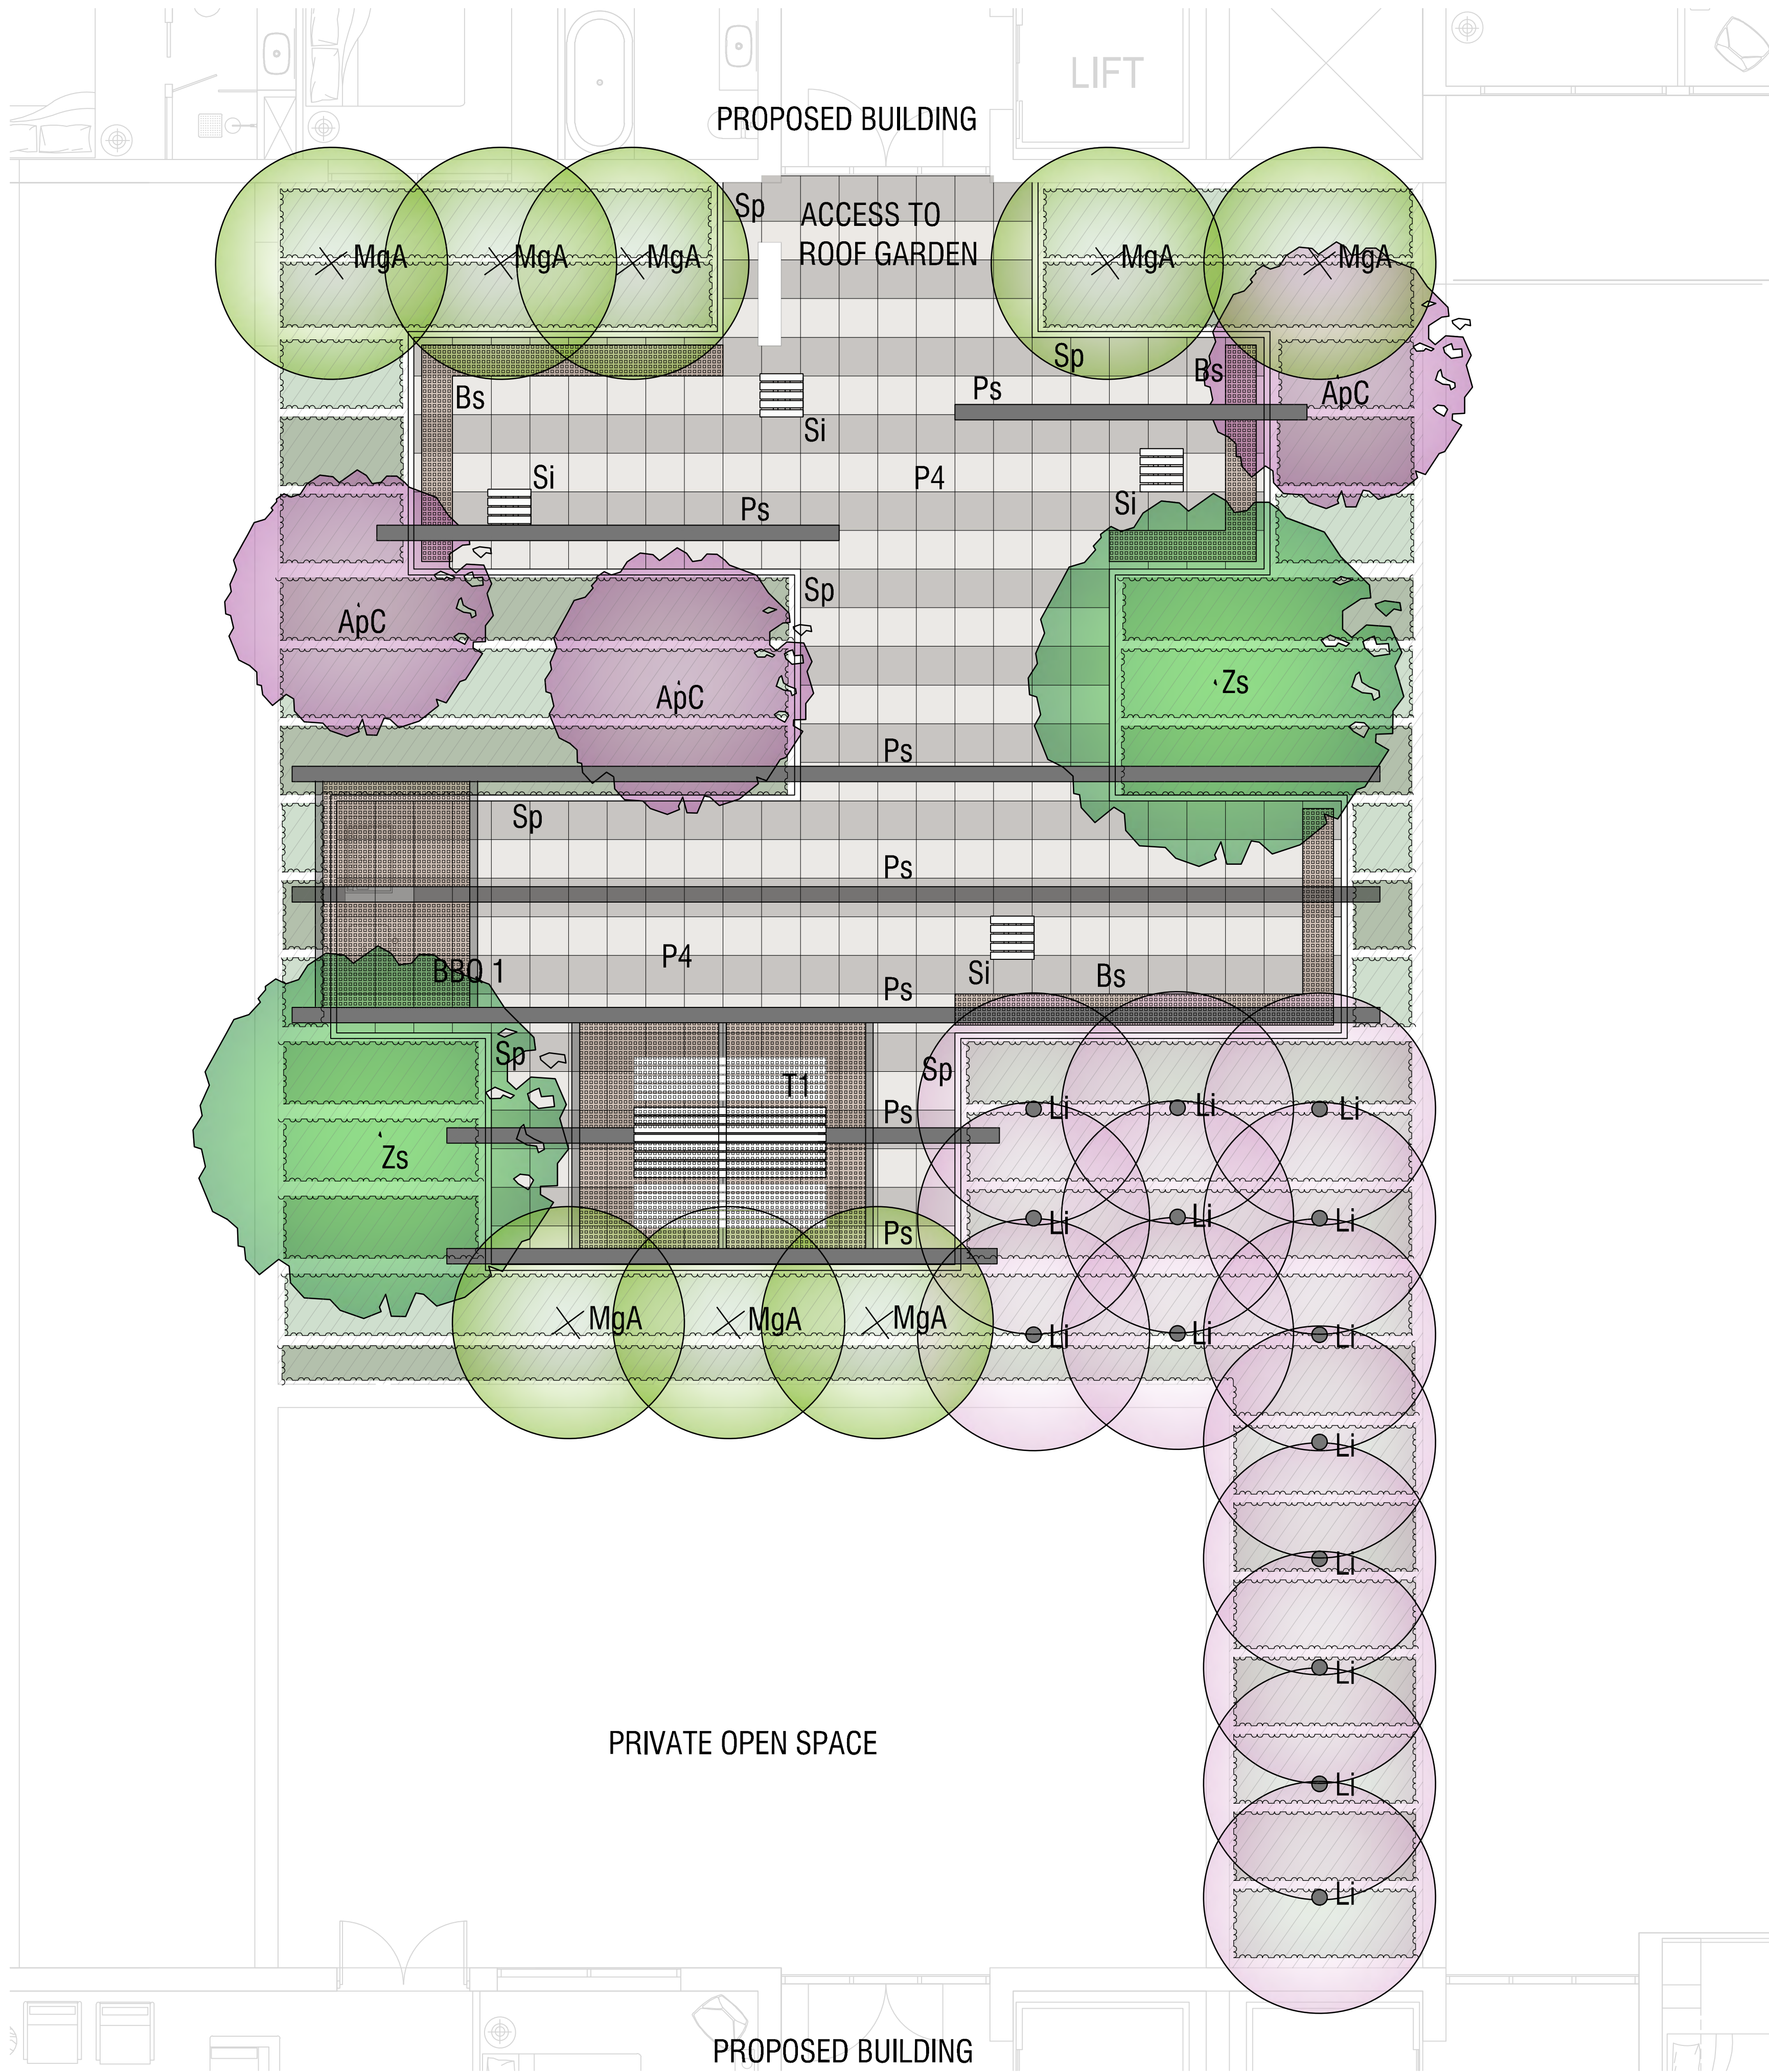

KEY PLAN

LEGEND

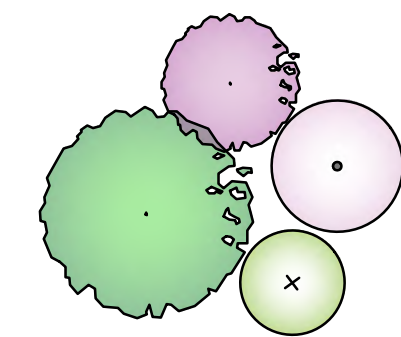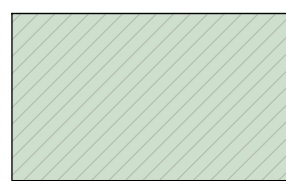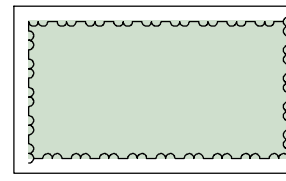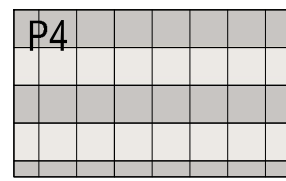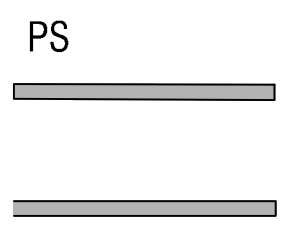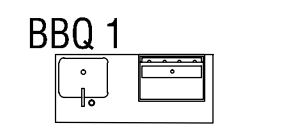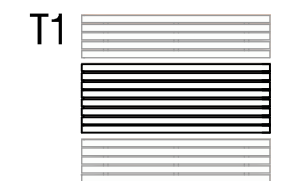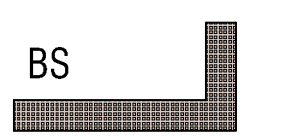-  ONSTE TREE PLANTING
ApC *Acer platanoides* 'Crimson Sentry'
Li *Lagerstroemea indica* 'Black Diamonds' White
MgA *Magnolia grandiflora* TMGH 'Alta'
Zs *Zelkova serrata* 'Green Vase'
-  MULCHED PLANTING BED:
Mass planting on structure
including: soil, mulch & irrigation
-  SHRUB AND GROUND COVER PLANTING:
Acacia cognata 'limelight', *Correa* 'Dusky Bells', *Correa glabra* 'Ivory Lantern', *Dietes bicolour*, *Trachelospermum jasminoides*, *Hedera canariensis*, *Lirreope muscarri*
-  GRANITE PAVING
500MM X 500MM X 50MM UNITS
ALTERNATE BANDS OF MEDIUM GREY WITH
FLAME FINISH AND DARK GREY WITH EXFOLIATED FINISH
-  PS
PERGOLA STRUCTURE
Powder coated steel structure with integrated LED feature
lighting to future detail
-  BBQ 1
BARBEQUE TYPE 1
Single electric bbq and sink - Christies a series
-  T1
PICNIC TABLE AND BENCH SEATING
To future detail
-  BS
BENCH STYLE SEATING
To future detail
-  S1
TIMBER STOOL / TABLE
To future detail
-  SP
STEEL PLANTER
900MM NOM HEIGHT
To future detail

LANDSCAPE ARCHITECT

redboxdesigngroup

CLIENT

JWLAND

ARCHITECT

FRONT.

CONSULTING ENGINEER

sellick
consultants

PROJECT

S131 CAMPBELL

TITLE



GENERAL ARRANGEMENTS-
ROOF TERRACE

CAD FILE	G:\Projects - Current\1338 - S131 Campbell\CURRENT DRAWINGS
SCALE	1:50@A1
CHECKED	JK
PROJECT CODE	1338
SHEET No.	302
ISSUE	A

WORKS APPROVAL

ORIGINAL SHEET SIZE A1

0 0.5 1 2m

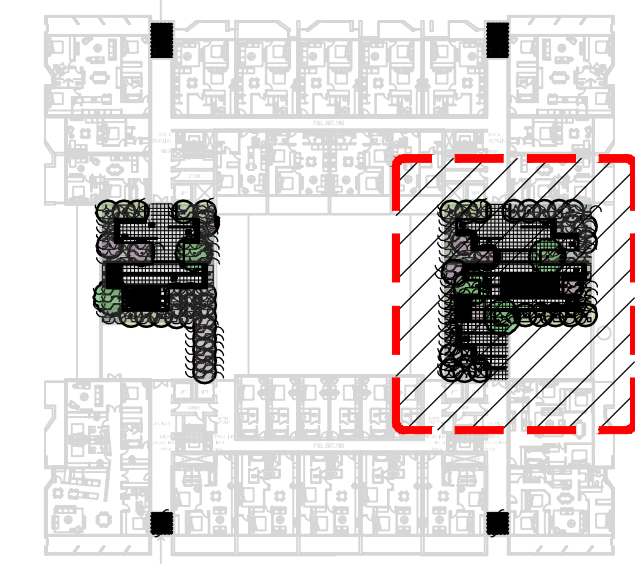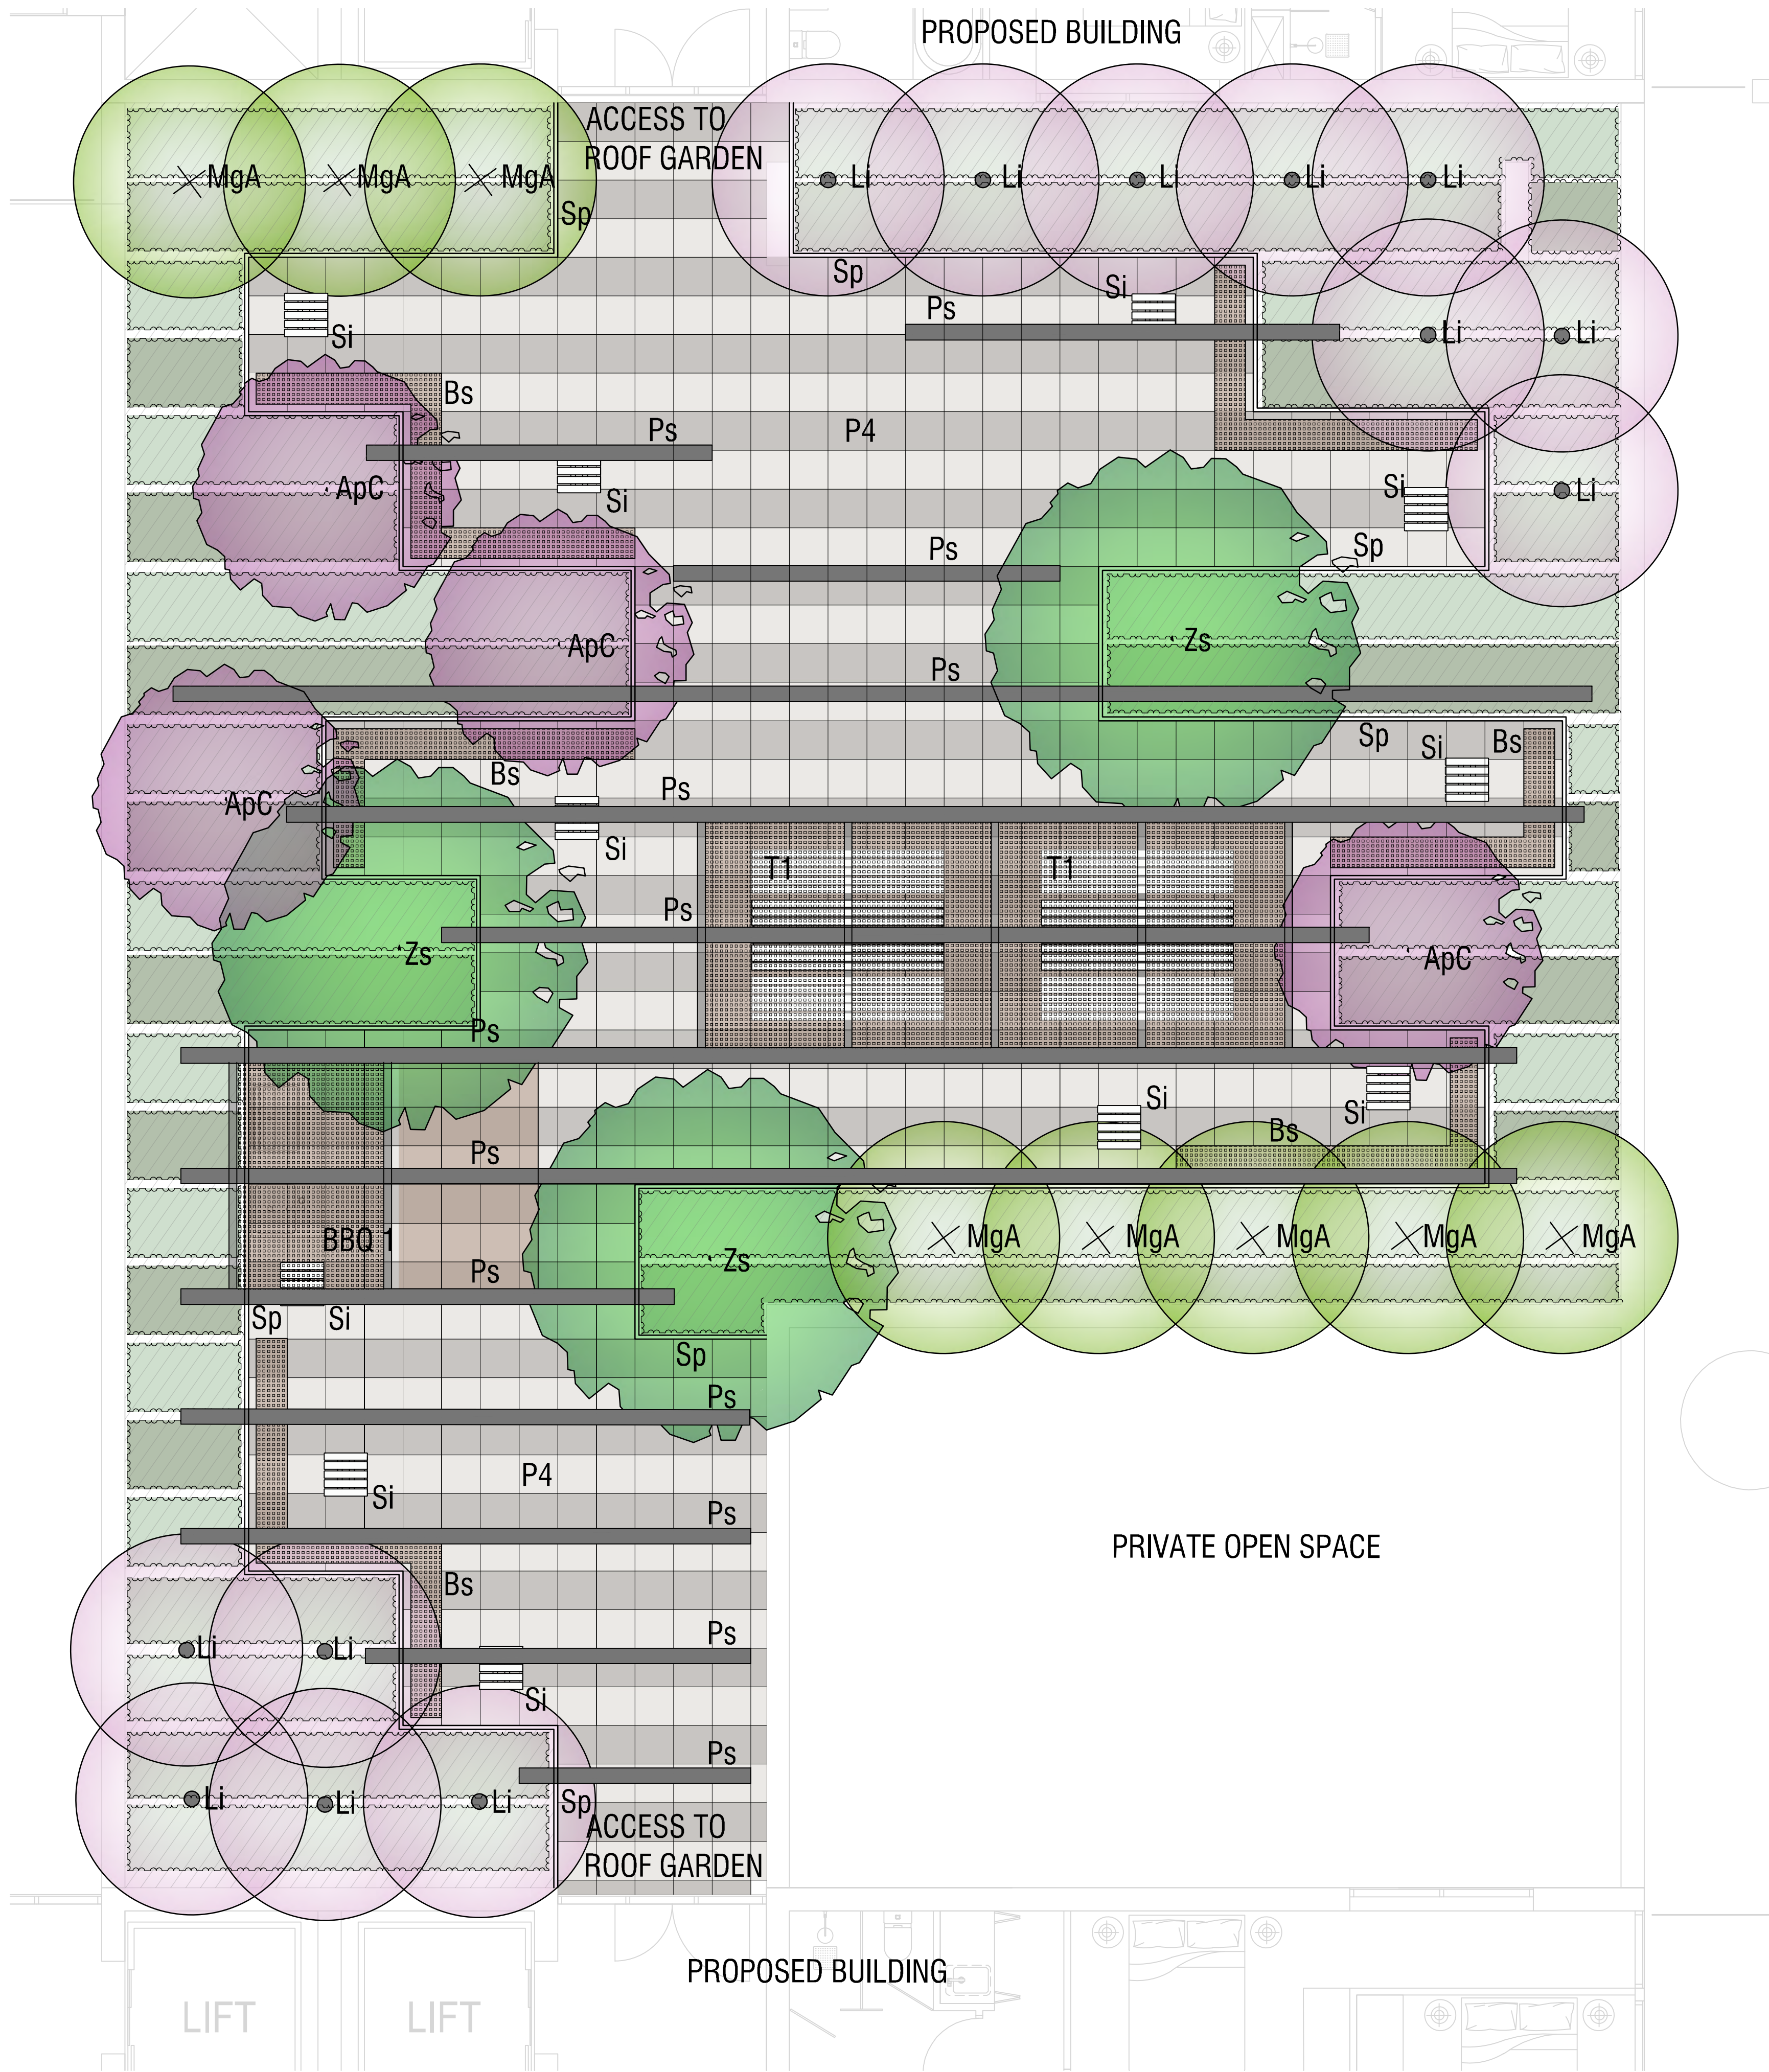

KEY PLAN

LEGEND

- ONSTE TREE PLANTING
 - ApC *Acer platanoides* 'Crimson Sentry'
 - Li *Lagerstroemea indica* 'Black Diamonds' White
 - MgA *Magnolia grandiflora* TMGH 'Alta'
 - Zs *Zelkova serrata* 'Green Vase'
- MULCHED PLANTING BED:
Mass planting on structure including: soil, mulch & irrigation
- SHRUB AND GROUND COVER PLANTING:
Acacia cognata 'limelight', *Correa* 'Dusky Bells', *Correa glabra* 'Ivory Lantern', *Dietes bicolour*, *Trachelospermum jasminoides*, *Hedera canariensis*, *Lirreope muscarri*
- P4
GRANITE PAVING
500MM X 500MM X 50MM UNITS
ALTERNATE BANDS OF MEDIUM GREY WITH FLAME FINISH AND DARK GREY WITH EXFOLIATED FINISH
- PS
PERGOLA STRUCTURE
Powder coated steel structure with integrated LED feature lighting to future detail
- BBQ 1
BARBEQUE TYPE 1
Single electric bbq and sink - Christies a series
- T1
PICNIC TABLE AND BENCH SEATING
To future detail
- BS
BENCH STYLE SEATING
To future detail
- S1
TIMBER STOOL / TABLE
To future detail
- SP
STEEL PLANTER
900MM NOM HEIGHT
To future detail

ALL DIMENSIONS AND EXISTING CONDITIONS SHALL BE CHECKED AND VERIFIED BY THE CONTRACTOR BEFORE PROCEEDING WITH THE WORK.

ISSUE	DATE	AMENDMENT DESCRIPTION	BY
A	01.09.17	ISSUED FOR WORKS APPROVAL	ML

LANDSCAPE ARCHITECT

redboxdesigngroup

CLIENT

JWLAND

ARCHITECT

FRONT.

CONSULTING ENGINEER

PROJECT

S131 CAMPBELL

TITLE

GENERAL ARRANGEMENTS-
ROOF TERRACE


CAD FILE	G:\Projects - Current\1338 - S131 Campbell\CURRENT DRAWINGS
SCALE	1:50@A1
CHECKED	JK
PROJECT CODE	1338
SHEET No.	303
ISSUE	A

WORKS APPROVAL


ORIGINAL SHEET SIZE A1



1 DETAIL: TYPICAL 'VIEW GARDEN' LAYOUTS LEVEL 1, 2, 3, 4, 5, 6, 7- NORTHERN FACADE

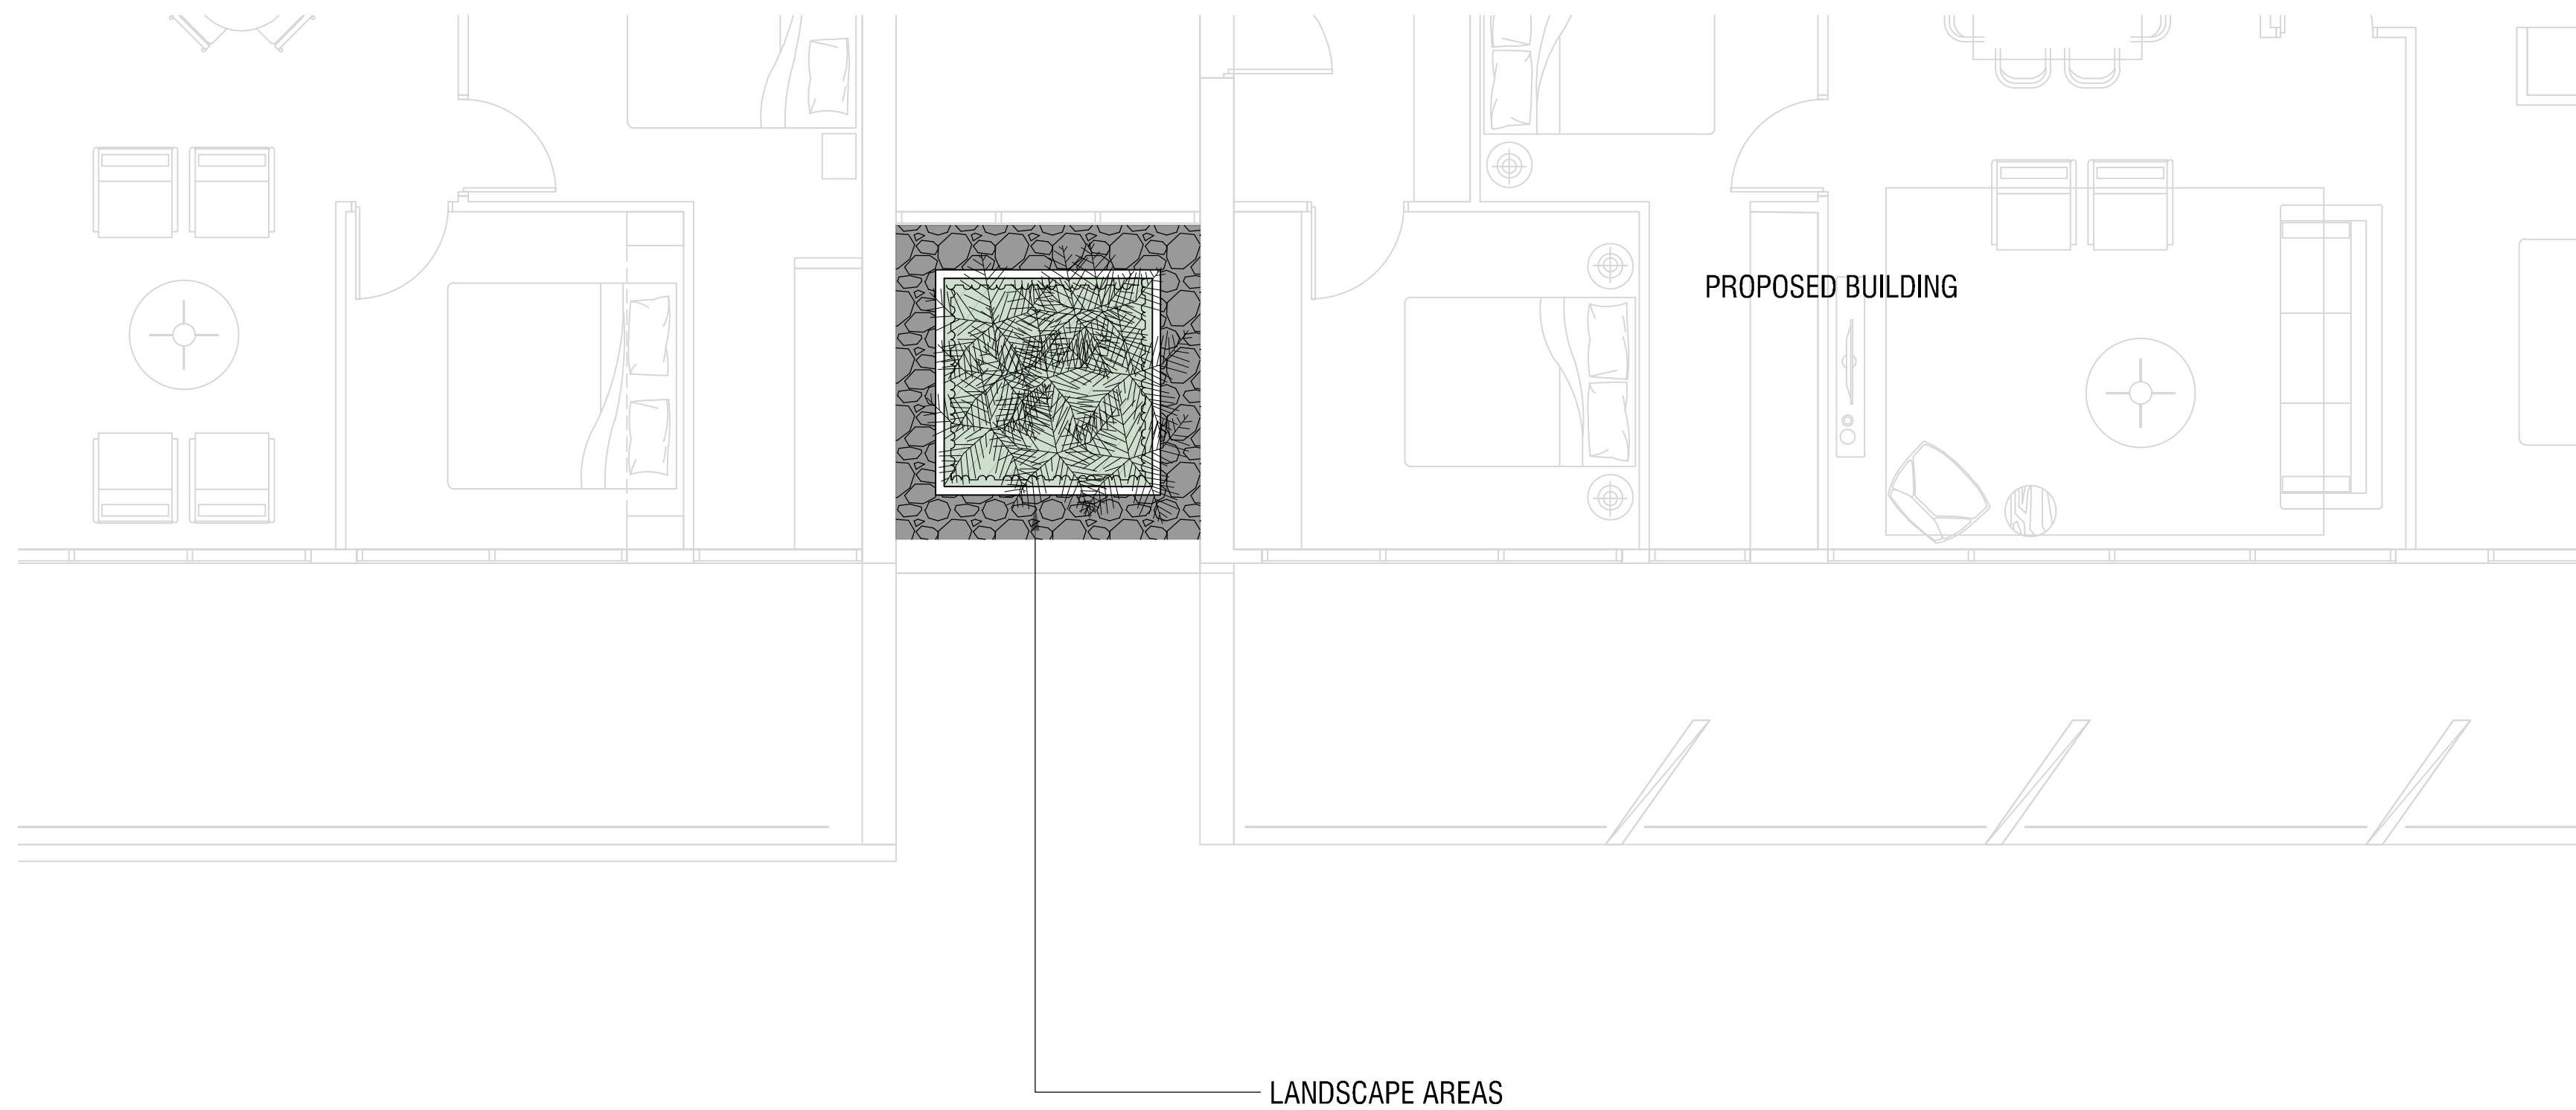


2 DETAIL: TYPICAL 'VIEW GARDEN' LAYOUTS LEVEL 1, 2, 3, 4, 5, 6, 7- SOUTHERN FACADE

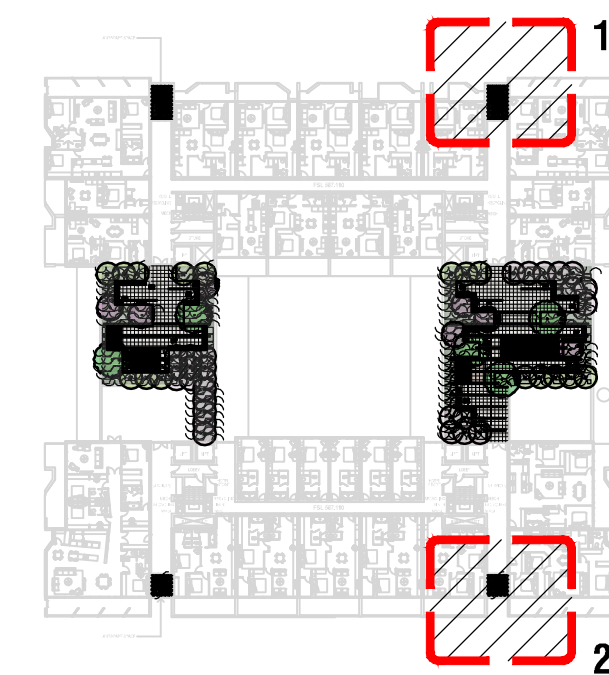


SMALL LANDSCAPE SPACES

LEGEND

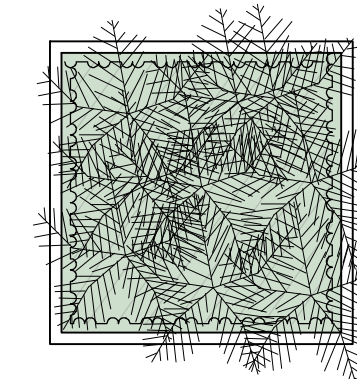


STEEL PLANTERS WITH FEATURE PLANTING
Beschorneria yuccoides 'Mecican Lilly'
Cycad revoluta
Dicksonia antarctica

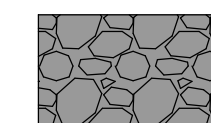

GRAVEL MAINTENANCE ZONE

ALL DIMENSIONS AND EXISTING CONDITIONS SHALL BE CHECKED AND VERIFIED BY THE CONTRACTOR BEFORE PROCEEDING WITH THE WORK.

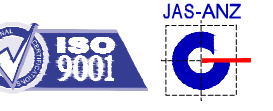

ISSUE	DATE	AMENDMENT DESCRIPTION	BY
A	01.09.17	ISSUED FOR WORKS APPROVAL	ML

LANDSCAPE ARCHITECT

redboxdesigngroup

CLIENT

JWLAND

ARCHITECT

FRONT.

CONSULTING ENGINEER

sellick consultants

PROJECT

S131 CAMPBELL

TITLE

GENERAL ARRANGEMENTS
VIEW GARDENS

CAD FILE	G:\Projects - Current\1338 - S131 Campbell\CURRENT DRAWINGS
SCALE	1:50@A1
CHECKED	JK
PROJECT CODE	1338
SHEET No.	303
ISSUE	A

WORKS APPROVAL

ORIGINAL SHEET SIZE A1

