

A

B

C

D

E

F

G

H

A

B

C




D

E

F

G

H

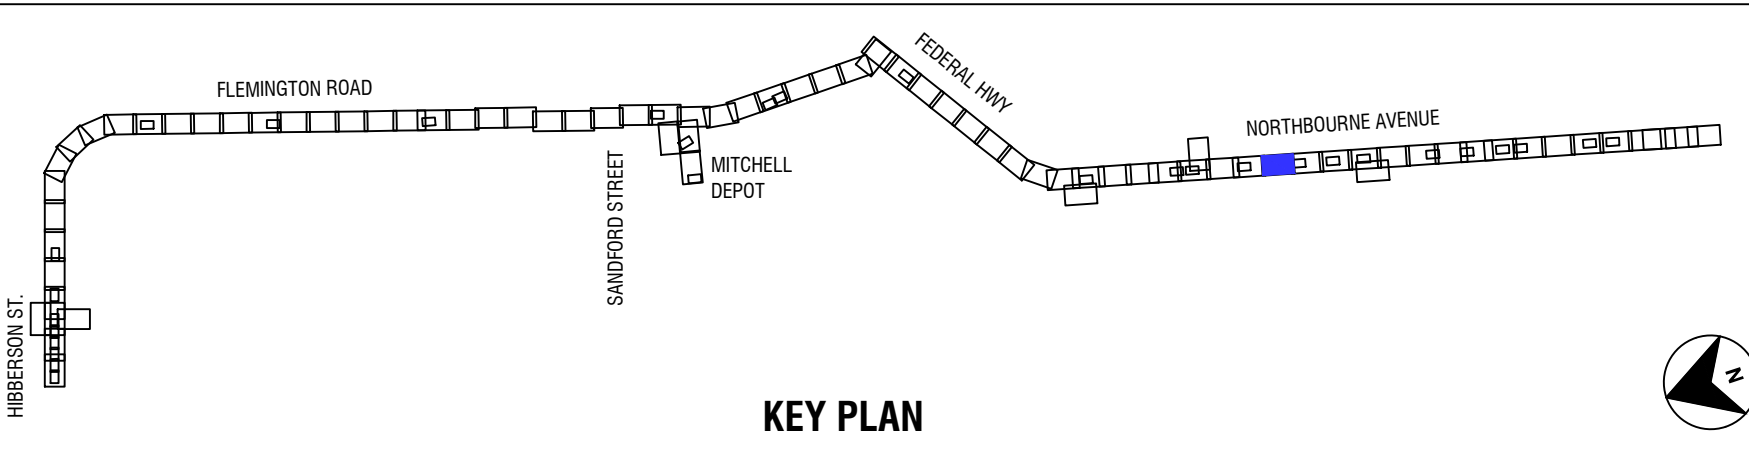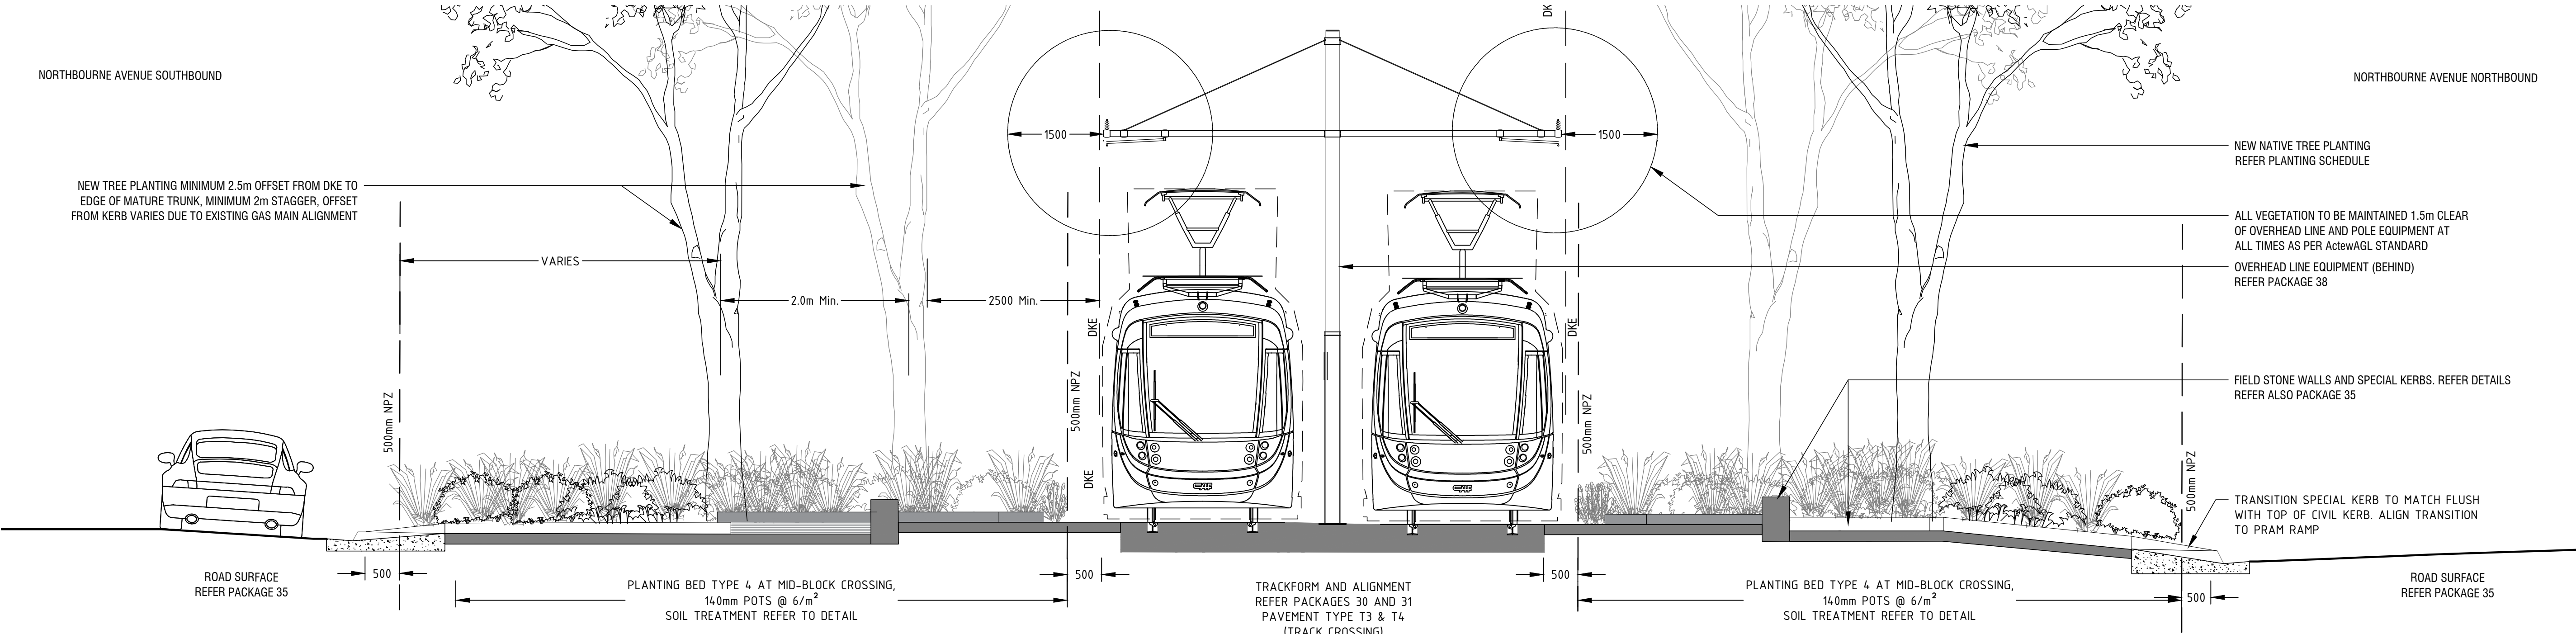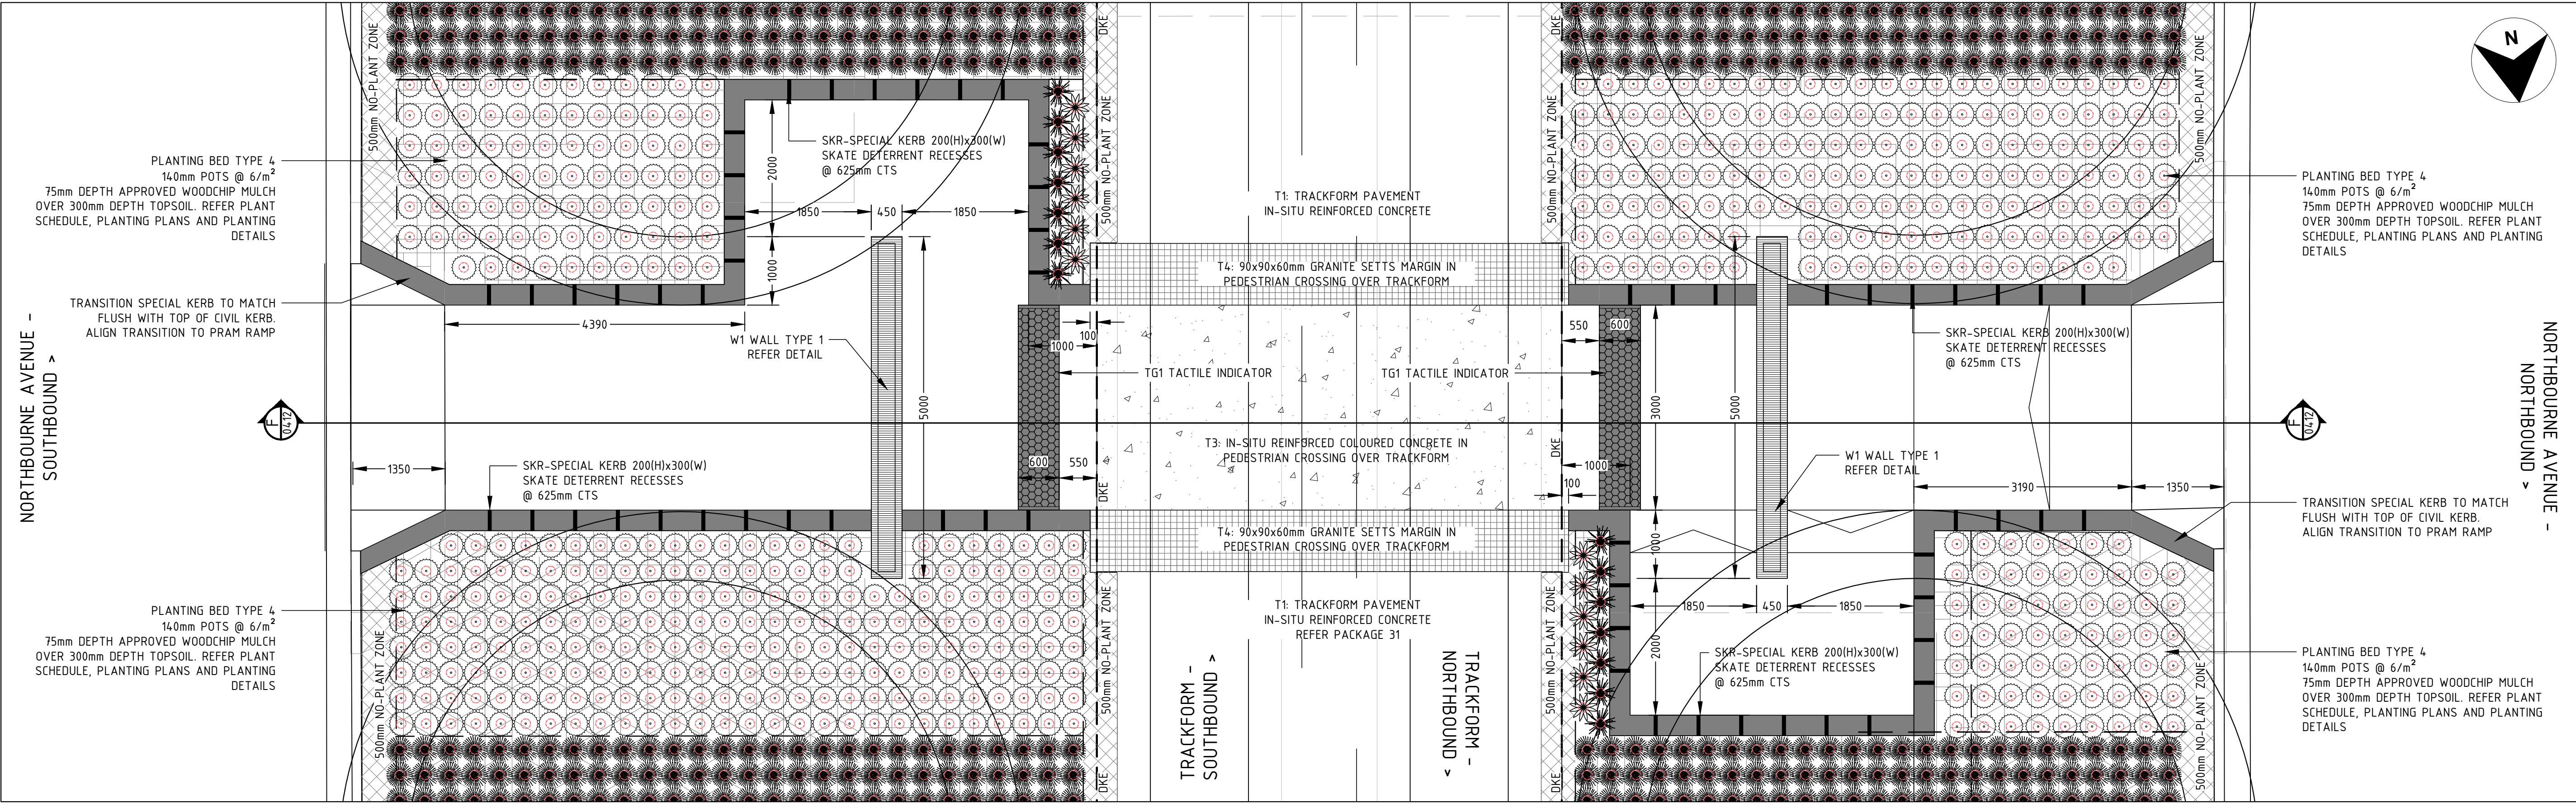

REV	DESCRIPTION	DESIGNER INITIAL/DATE	VERIFIED INITIAL/DATE	APPROVED INITIAL/DATE
B	STAGE 3 ISSUE	MA 08/02/17	DP 08/02/17	MR 08/02/17
A	STAGE 2 ISSUE	MA 28/10/16	DP 28/10/16	MR 28/10/16
AMD				
CO-ORDINATE SYSTEM:		HEIGHT DATUM:		SCALE:
				AS SHOWN



This drawing is confidential and shall only be used for the purpose of this project. The signing of this title block confirms the design and drafting of this project have been prepared and checked in accordance with the DSB quality assurance system to ISO 9001-2008.			
DRAWN	A. HUANG	08/02/17	
DESIGNED	M. AUDSLEY	08/02/17	
DRG CHECK	M. AUDSLEY	08/02/17	
DESIGN CHECK	D. PEARCE	08/02/17	
APPROVED	M. REEVES	08/02/17	

CAPITAL METRO PROJECT PACKAGE 39.01 PRECINCTS 4 & 5: NORTHBOURNE & FED HIGHWAY LANDSCAPE DETAIL AREA & SECTION - PRECINCT 5 PLAN & SECTION		
FILE No. 3139	SHEET: 2 OF 2	A1
STATUS: STAGE 3		
DRG No. 02-DSB-DRW-LAN-NA-0412	EDMS No. B	