


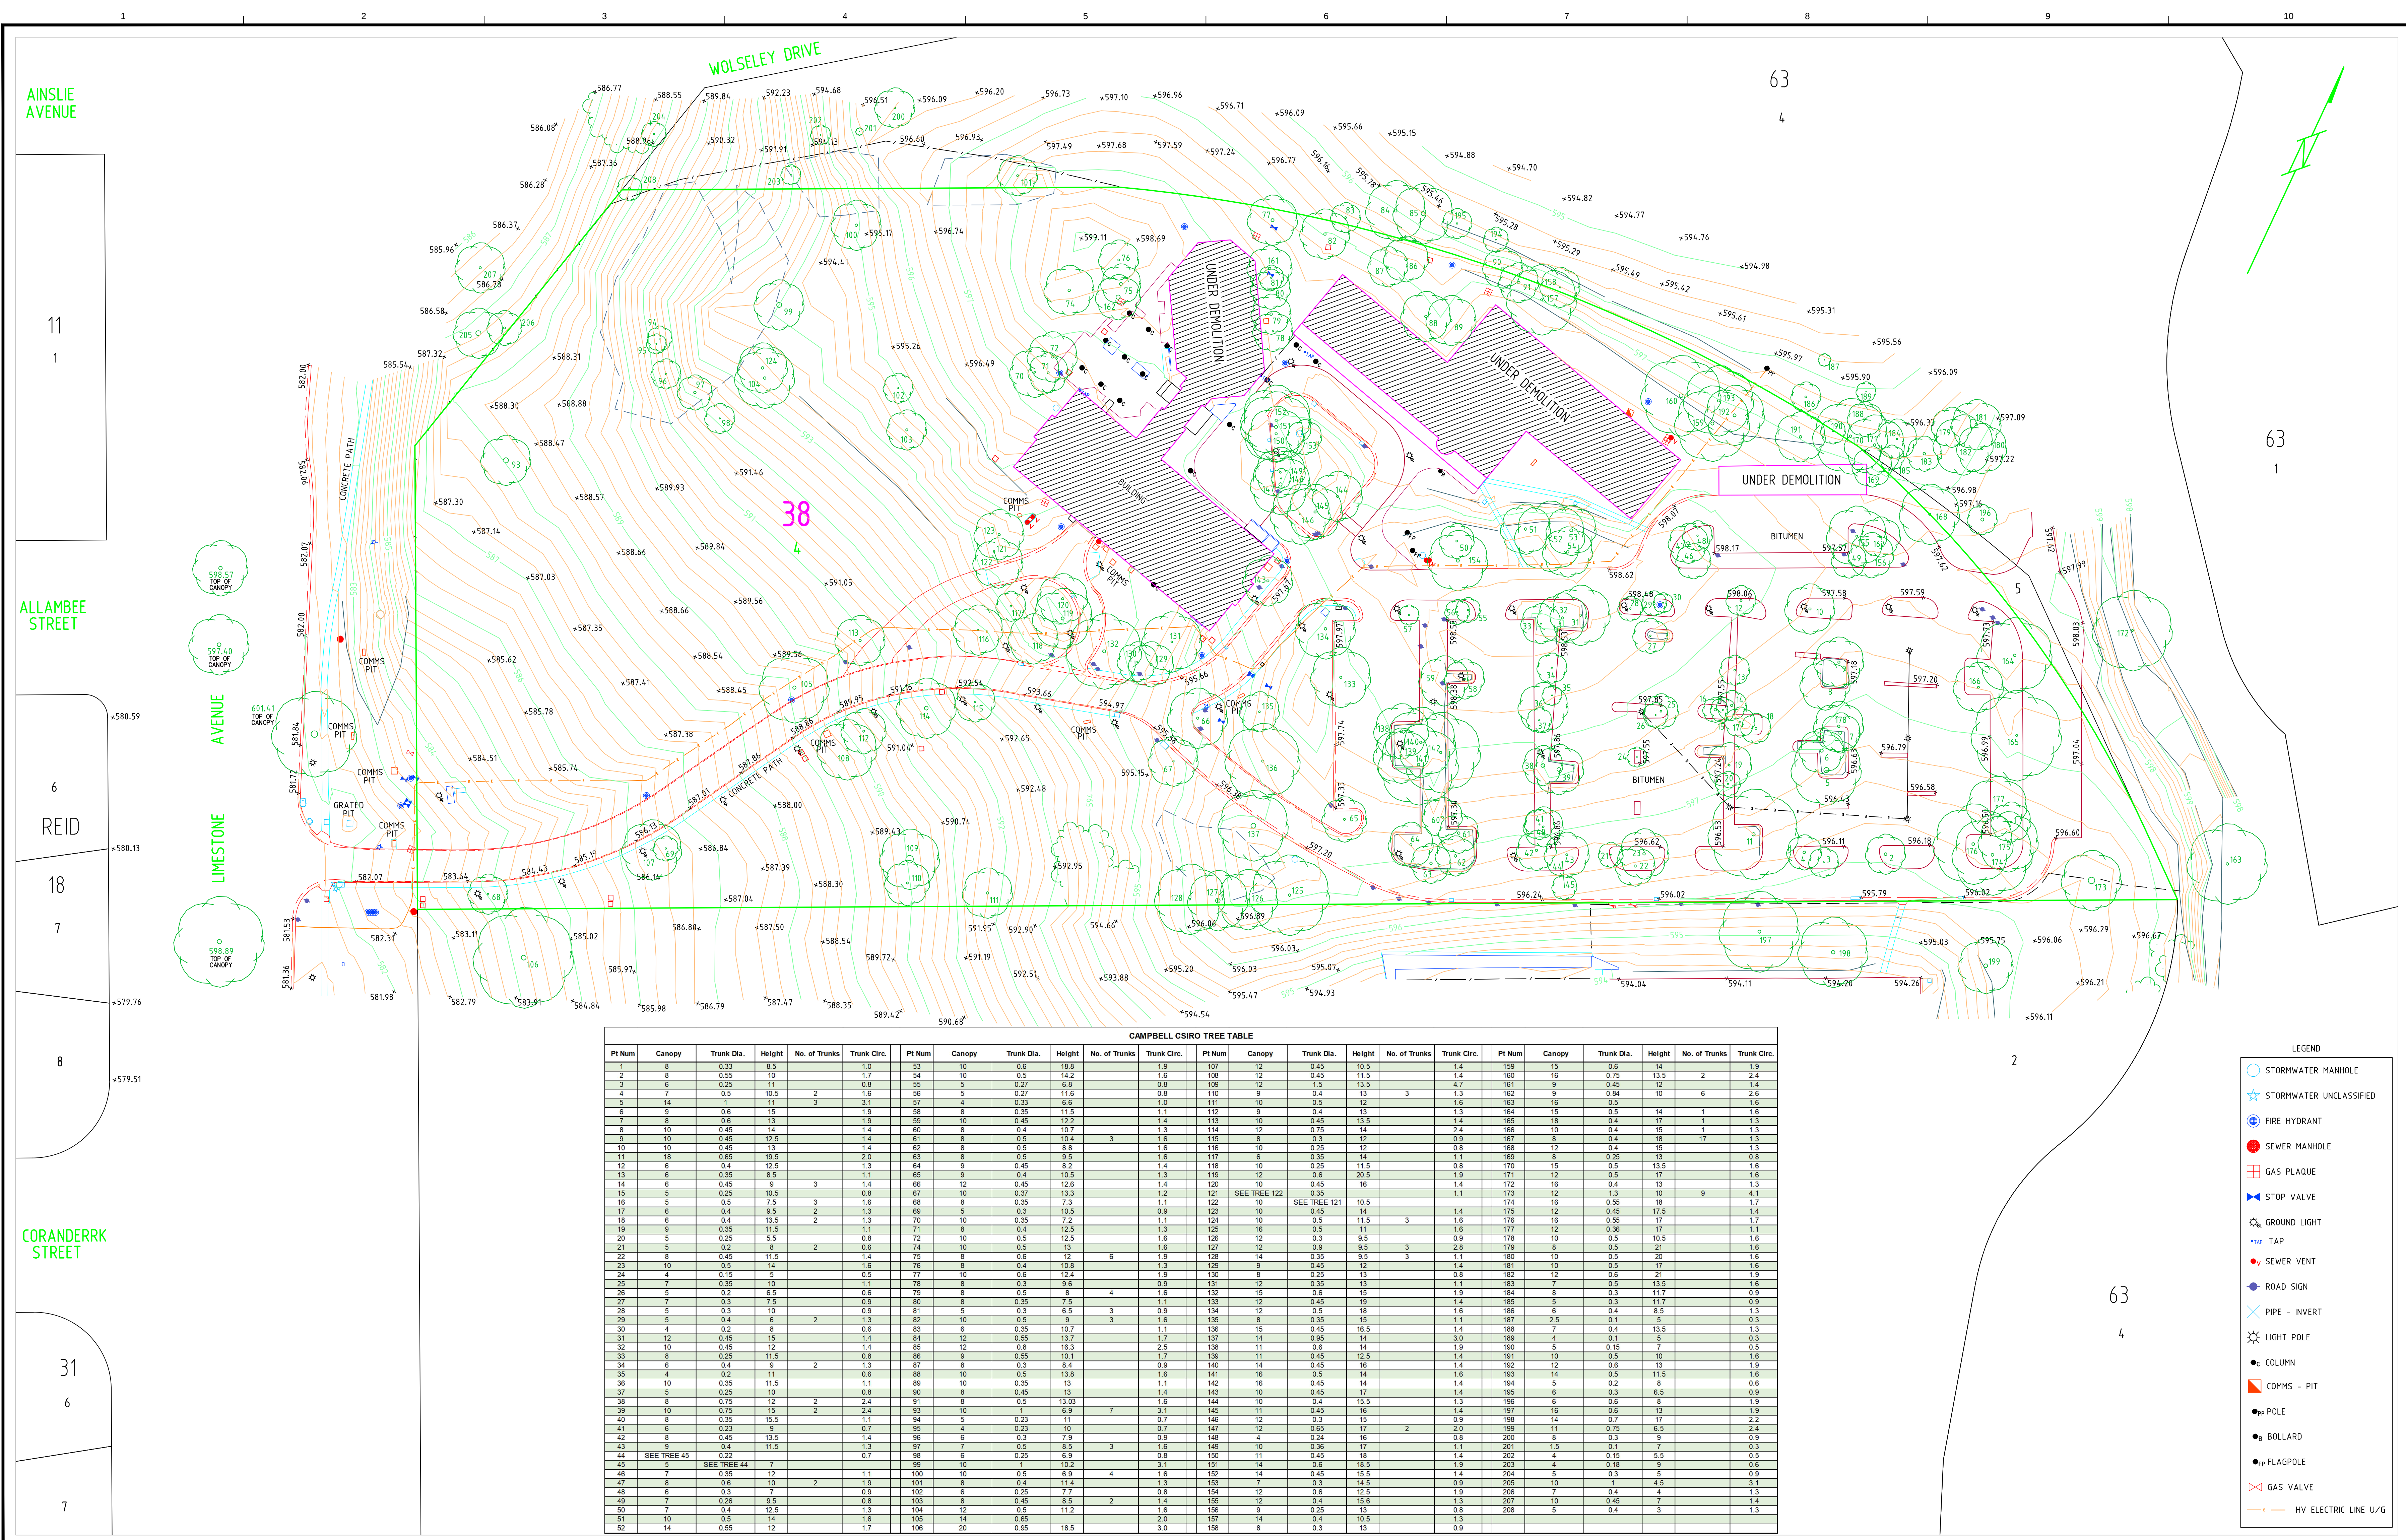

CAMPBELL CSIRO TREE TABLE																							
Pt Num	Canopy	Trunk Dia.	Height	No. of Trunks	Trunk Circ.	Pt Num	Canopy	Trunk Dia.	Height	No. of Trunks	Trunk Circ.	Pt Num	Canopy	Trunk Dia.	Height	No. of Trunks	Trunk Circ.	Pt Num	Canopy	Trunk Dia.	Height	No. of Trunks	Trunk Circ.
1	8	0.33	8.5	1.0	53	10	0.5	18.8	1.2	0.45	10.5	1.4	159	15	0.6	14	1.3	159	15	0.6	14	1.3	
2	8	0.55	10	1.7	54	10	0.5	14.2	1.6	1.08	12	0.45	11.5	1.4	160	16	0.75	13.5	2	2.4			
3	6	0.25	11	0.8	55	5	0.27	6.8	0.8	1.09	12	1.5	13.5	4.7	161	9	0.45	12	1.4				
4	5	0.5	10.5	2	1.6	56	5	0.26	11.6	0.8	1.10	9	0.4	13	1.3	162	9	0.84	10	6	2.6		
5	14	1	11	3	3.1	57	4	0.33	6.6	1.0	1.11	10	0.5	12	1.6	163	16	0.5	14	1.6			
6	9	0.6	15	1.9	58	8	0.35	11.5	1.1	1.12	9	0.4	13	1.3	164	15	0.5	14	1.6				
7	8	0.6	13	1.9	59	10	0.45	12.2	1.4	1.13	10	0.45	13.5	1.4	165	16	0.4	17	1.3				
8	10	0.45	14	1.4	60	8	0.4	10.7	1.3	1.14	12	0.75	14	2.4	166	10	0.4	15	1.3				
9	10	0.45	12.5	1.4	61	8	0.45	10.4	3	1.6	115	8	0.3	12	0.9	167	8	0.4	18	1.3			
10	10	0.65	13	1.4	62	8	0.5	8.8	1.6	1.16	10	0.25	12	0.8	168	12	0.4	15	1.3				
11	18	0.85	19.5	2.0	63	8	0.5	9.5	1.6	1.17	6	0.35	14	1.1	169	8	0.25	13	0.8				
12	9	0.4	12.5	1.3	64	9	0.45	8.2	1.4	1.18	10	0.25	11.5	0.8	170	15	0.5	13.5	1.6				
13	6	0.35	8.5	1.1	65	9	0.4	10.5	1.3	1.19	12	0.6	12	1.9	171	12	0.5	17	1.6				
14	6	0.45	9	3	1.4	66	12	0.45	12.6	1.4	1.20	10	0.45	16	1.4	172	16	0.4	13	1.3			
15	5	0.25	10.5	0.8	67	10	0.37	13.3	0.8	1.21	10	0.35	12.1	1.1	173	12	1.3	10	9	4.1			
16	5	0.5	7.5	3	1.6	68	8	0.39	7.3	1.1	1.22	10	0.5	10.5	1.1	174	16	0.55	18	1.7			
17	6	0.4	9.5	2	1.3	69	5	0.3	10.5	0.9	1.23	10	0.45	14	1.4	175	12	0.45	17.5	1.4			
18	6	0.4	13.5	2	1.3	70	10	0.35	7.2	1.1	1.24	10	0.5	11.5	3	1.6	176	16	0.55	17	1.7		
19	9	0.35	11.5	1.1	71	8	0.4	12.5	1.3	1.25	16	0.5	11	1.6	177	12	0.36	17	1.1				
20	5	0.25	5.5	0.8	72	10	0.5	12.5	1.6	1.26	12	0.3	9.5	0.9	178	10	0.5	10.5	1.6				
21	5	0.2	8	2	0.6	74	10	0.5	13	1.6	1.27	12	0.9	9.5	3	2.8	179	8	0.5	21	1.6		
22	8	0.45	11.5	1.4	75	8	0.6	12	1.9	1.28	14	0.35	9.5	3	1.1	180	10	0.5	20	1.6			
23	10	0.5	14	1.6	76	8	0.4	10.8	1.3	1.29	9	0.45	12	1.4	181	10	0.5	17	1.6				
24	4	0.15	5	0.5	77	10	0.6	12.4	1.9	1.30	8	0.25	13	0.8	182	12	0.6	21	1.9				
25	7	0.35	10	1.1	78	8	0.3	9.6	0.9	1.31	12	0.35	13	1.1	183	7	0.5	13.5	1.6				
26	5	0.2	8.5	0.6	79	8	0.5	8	4	1.6	132	15	0.6	15	1.9	184	8	0.3	11.7	0.9			
27	7	0.3	7.5	0.9	80	8	0.35	7.5	1.1	1.33	12	0.45	19	1.4	185	5	0.3	11.7	0.9				
28	5	0.3	10	0.9	81	5	0.3	6.5	3	0.9	134	12	0.5	18	1.6	186	6	0.4	8.5	0.4			
29	5	0.4	6	2	1.3	82	10	0.5	9	3	1.6	135	8	0.35	15	1.1	187	2.5	0.1	5	0.3		
30	4	0.2	8	0.6	83	6	0.35	10.7	1.1	1.36	15	0.45	16.5	1.4	188	7	0.4	13.5	1.3				
31	12	0.45	15	1.4	84	12	0.55	13.7	1.7	1.37	14	0.35	17	1.4	189	4	0.7	11	0.5				
32	10	0.45	12	1.4	85	12	0.8	16.3	2.5	1.38	11	0.6	14	1.9	190	5	0.15	7	0.5				
33	8	0.25	11.5	0.8	86	9	0.55	10.1	1.7	1.39	11	0.45	12.5	1.4	191	10	0.5	10	1.6				
34	6	0.4	9	2	87	8	0.3	8.4	0.9	1.40	14	0.45	16	1.4	192	12	0.6	13	1.9				
35	4	0.2	11	0.6	88	10	0.5	13.8	1.6	1.41	16	0.5	14	1.6	193	14	0.5	11.5	1.6				
36	10	0.35	11.5	1.1	89	10	0.35	13	1.1	1.42	16	0.45	14	1.4	194	5	0.2	8	0.6				
37	5	0.25	10	0.8	90	10	0.45	13	1.4	1.43	10	0.45	17	1.4	195	6	0.3	6.5	0.9				
38	8	0.75	12	2	2.4	91	8	0.5	13.03	1.6	1.44	10	0.4	15.5	1.3	196	6	0.6	8	1.9			
39	10	0.75	15	2	2.4	93	10	1	6.9	7	3.1	145	11	0.45	18	1.4	197	16	0.6	13	1.9		
40	8	0.35	15.5	1.1	94	5	0.23	8.1	0.7	1.46	15	0.3	12	1.5	198	14	0.3	0.7	1.7				
41	6	0.23	9	0.7	95	4	0.23	10	0.7	1.47	12	0.65	17	2	2.0	199	11	0.75	6.5	2.4			
42	8	0.45	13.5	1.4	96	6	0.3	7.9	0.9	1.48	4	0.24	16	0.8	200	8	0.3	9	0.9				
43	9	0.4	11.5	1.3	97	7	0.5	8.5	3	1.6	149	10	0.38	17	201	1.5	0.1	7	0.1				
44	5	0.22	11.5	0.7	98	6	0.25	6.9	0.8	1.50	11	0.45	16	1.4	202	4	0.15	5.5	0.5				
45	5	SEE TREE 44	7	1.1	99	10	1	10.2	0.5	1.51	14	0.6	18.5	1.9	203	4	0.18	9	0.6				
46	7	0.35	12	1.1	100	10	0.5	6.9	4	1.6	152	14	0.45	15.5	204	5	0.3	5	0.9				
47	8	0.6	10	2	1.9	101	8	0.4	11.4	1.3	1.53	7	0.3	14.5	0.9	205	10	1	4.5	3.1			
48	6	0.3	7	0.9	102	6	0.25	7.7	0.8	1.54	12	0.6	12.5	1.9	206	7	0.4	17	1.4				
49	7	0.26	8.5	0.8	103	8	0.45	8.5	2	1.55	12	0.4	15.6	207	10	0.45	7	7	14				
50	7	0.4	12.5	1.3	104	12	0.5	11.2	1.6	1.56	9	0.25	13	0.8	208	5	0.4	3	1.3				
51	10	0.5	14	1.6	105	14	0.65		2.0	1.57	14	0.4	10.5	1.3									
52	14	0.55	12	1.7	106	20	0.95	18.5	3.0	1.58	6	0.3	13	0.9									

CLIENT
DOMA GROUP PTY LTD

DISCLAIMER:
This plan of survey and its associated digital data was prepared under instruction to meet specification as agreed. This information should not be used or relied upon by any other party.

REVISION	DATE	ZONE
C	SURVEY STRIP OUTSIDE SUBJECT BOUNDARY	20/05/19
B	ADD TOP OF CANOPY AND BOUNDARY LEVELS ALONG LIMESTONE	21/11/16
A	ADDED U/G HV ELECTRIC LINES	21/11/16

For the purpose of this plan, the boundary information shown is from Aerial digital data base only. Boundaries have not been surveyed therefore further survey and marking of boundaries may be required.

The symbols used in this plan and associated digital data do not necessarily reflect the size and orientation of the object they represent.


Tree canopies are shown as a circular representation only and may not reflect irregular canopies.

Services shown hereon have been determined from visual evidence only. Prior to any demolition, excavation or construction on the site the relevant authority should be contacted to establish detailed location and depth.

Survey data including services shown on this plan is correct at the date of survey. Site conditions may have altered since the date of survey & we advise that the survey data may need verification.

Plan to be read in conjunction with the digital data.

Contour Interval	0.25m	BM	SR145
Datum A.H.D		RL	578.801
Scale	1:500		
Surveyed	A Thompson	5/9/2016	
Drawn	I Stewart	7/9/2016	
Checked			
Approved			

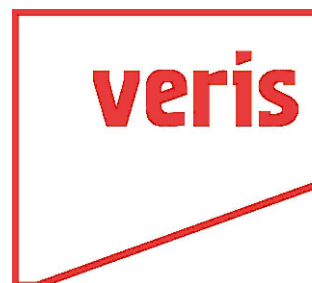

CANBERRA
11-13 Lawry Place,
Macquarie, ACT, 2614
Phone 02 6202 7610

CSIRO
DETAIL SURVEY
BLOCKS 4 & 5 SECTION 38
DIVISION OF CAMPBELL

Proj No. 10226.03

Rev C

Sheet No. 1 of 1 10226.03_DT_001_REV B.dwg
© LANDATA SURVEYS Pty Limited ABN 97 118 699 728 B1