


File Name: P:\2018\180658_B4-S38-Campbell\04_CAD\4-2_Drawings\CV\180658-drg-civ-ut-0502.dwg

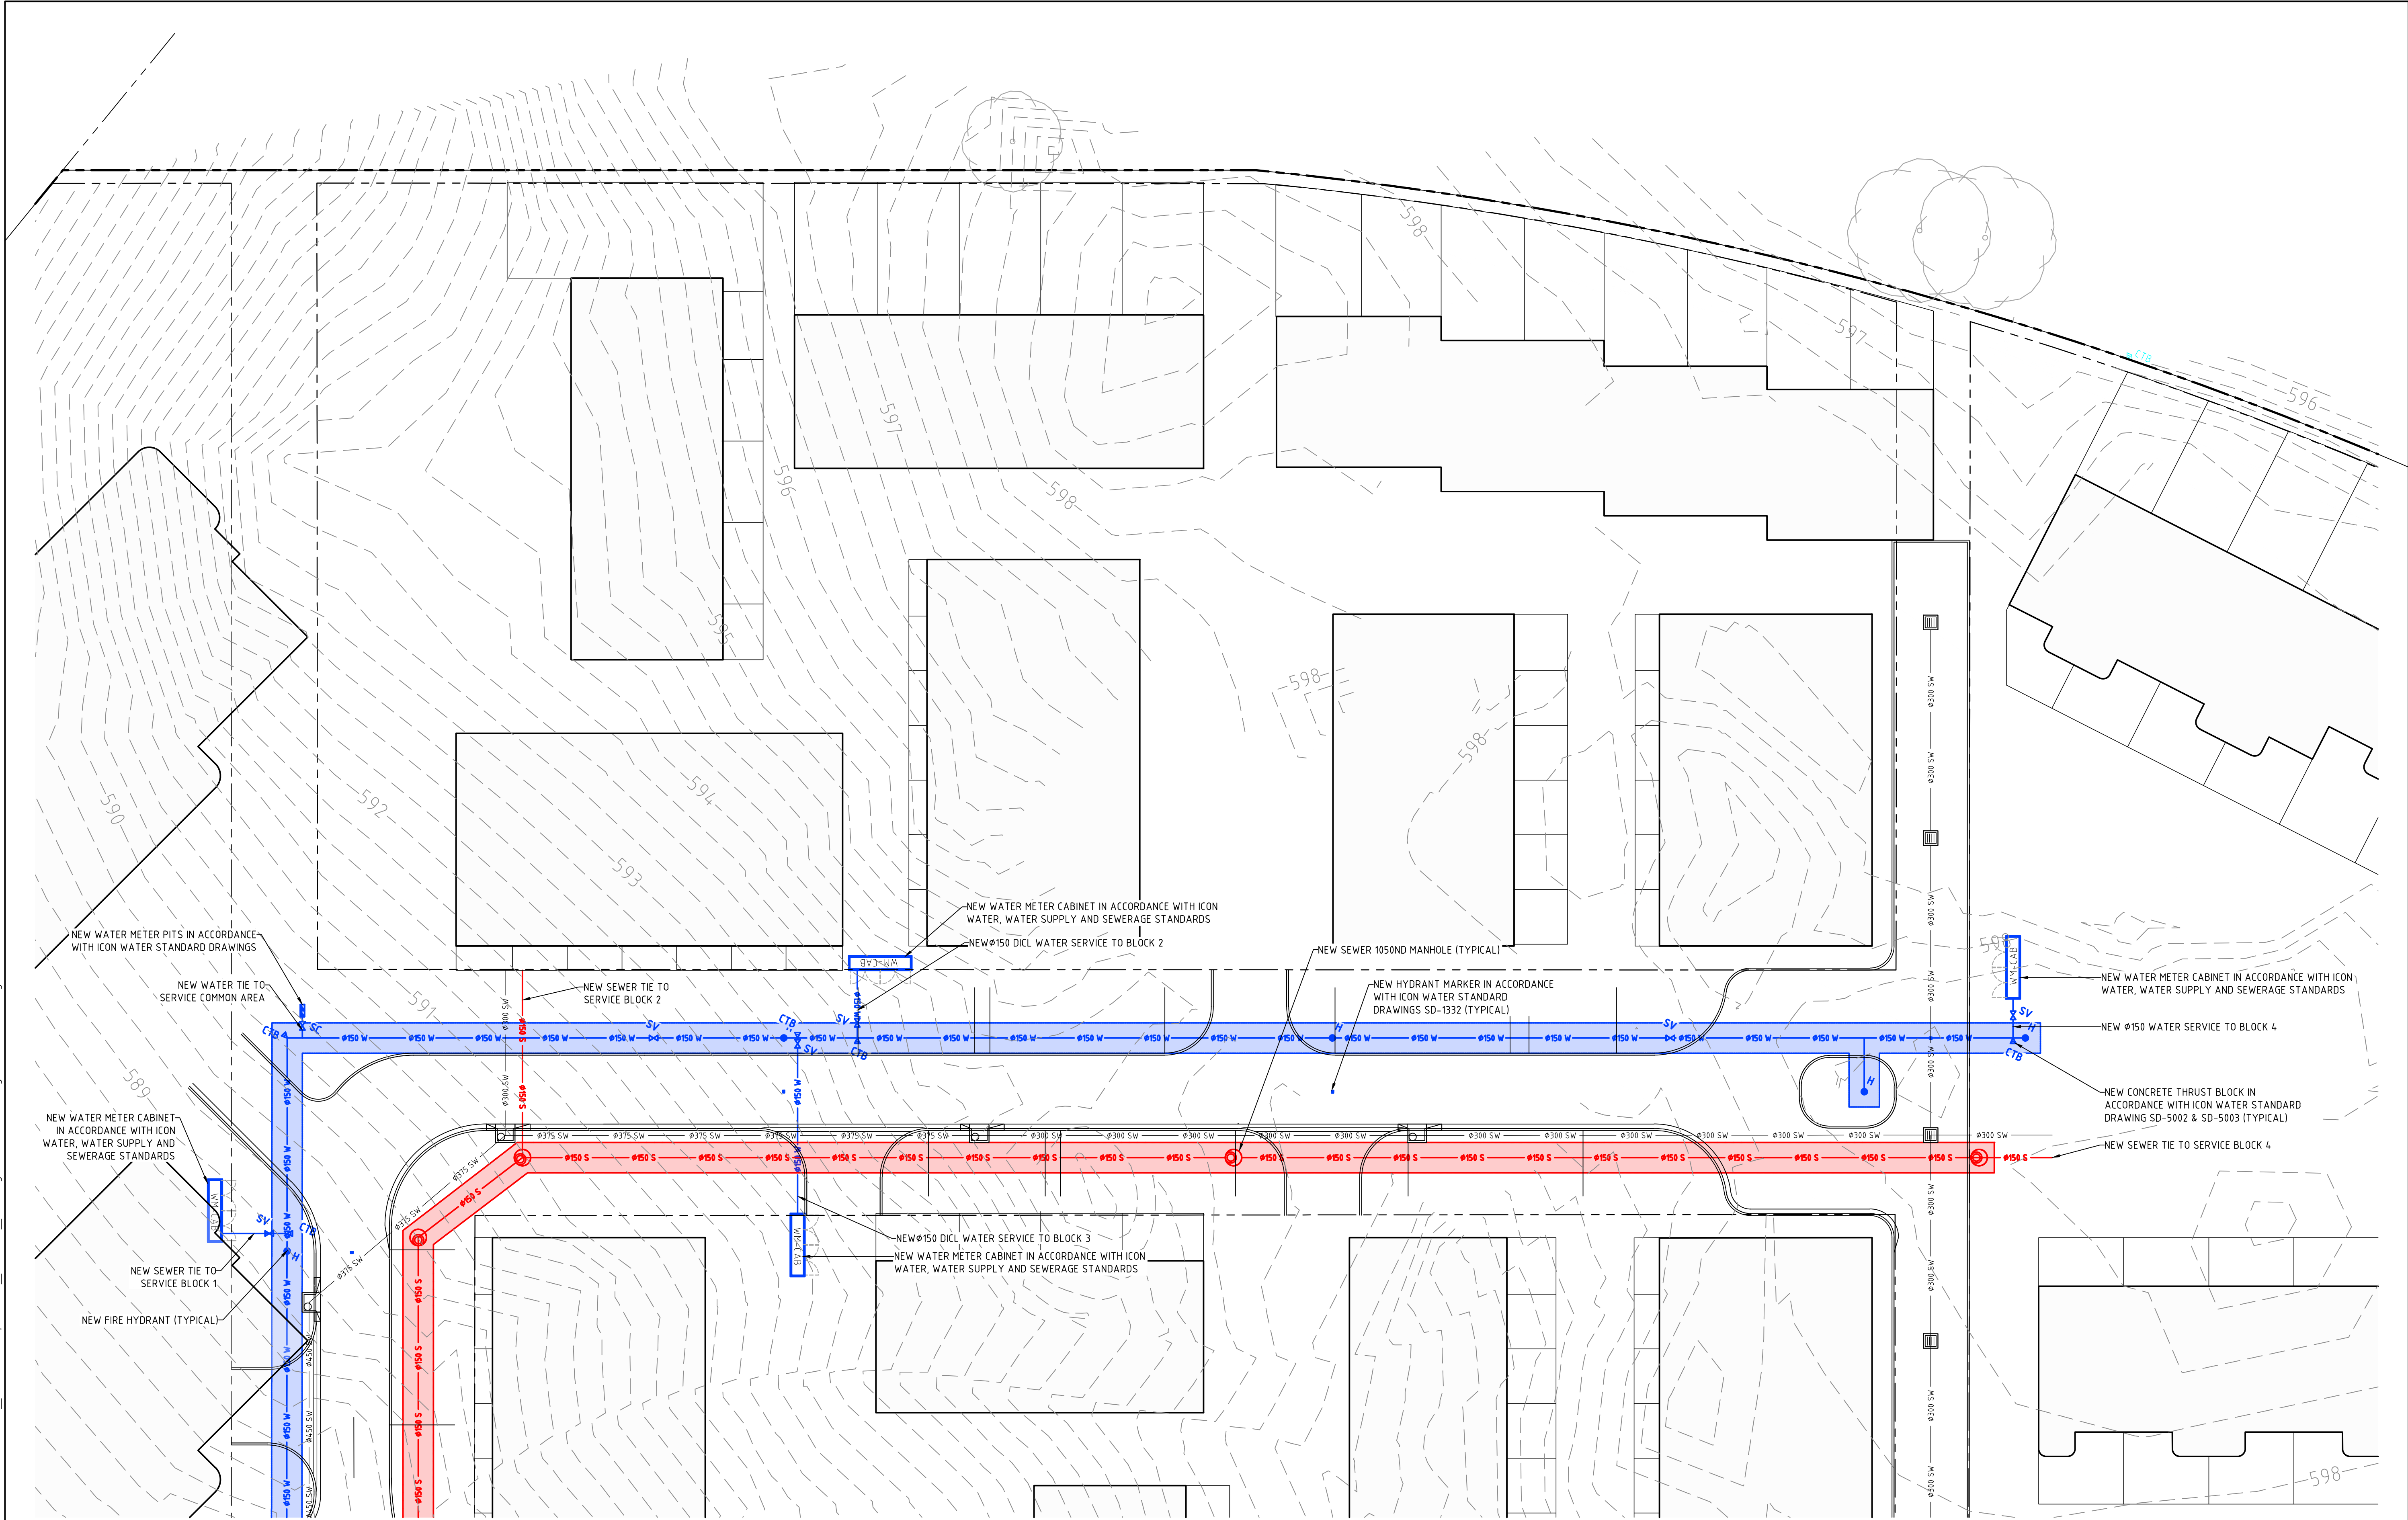

Rev	Description	Date	Approved
D	REVISED FOR NCA CONCEPT PLAN	21.05.2019	BC
C	NCA CONCEPT PLAN	22.01.2019	BC
B	NCA CONCEPT PLAN	06.09.2018	BC
A	NCA CONCEPT PLAN	24.08.2018	BC

Scale

0 5 7.5 10 12.5m

1:250 @ A1

North

DO NOT SCALE OFF DRAWINGS. VERIFY ALL DIMENSIONS ON SITE PRIOR TO WORK.
COPYRIGHT: The contents and information contained in this document are copyright of Sellick Consultants, Use or copy of this document in whole or part without written permission constitutes an infringement of copyright.

www.sellickconsultants.com.au

Client Logo

Status			
NOT FOR CONSTRUCTION			
Original Size	A1	Drawn By	RT
Date Plotted	20-May-19	Designed By	LT
Coordinate System	STROMLO GRID	Approved	BC
Height Datum	AHD	Approved Date	24.08.2018
		Approved Signature	

Project Name and Location						
RESIDENTIAL DEVELOPMENT						
BLOCK 4 SECTION 38, CAMPBELL						
Drawing Title						
UTILITIES PLAN						
SHEET 2						
Project Number	Type	Discipline	Sub-Discipline	Drg No.	Rev	
180658	DRG	CIV	UT	0502	D	