


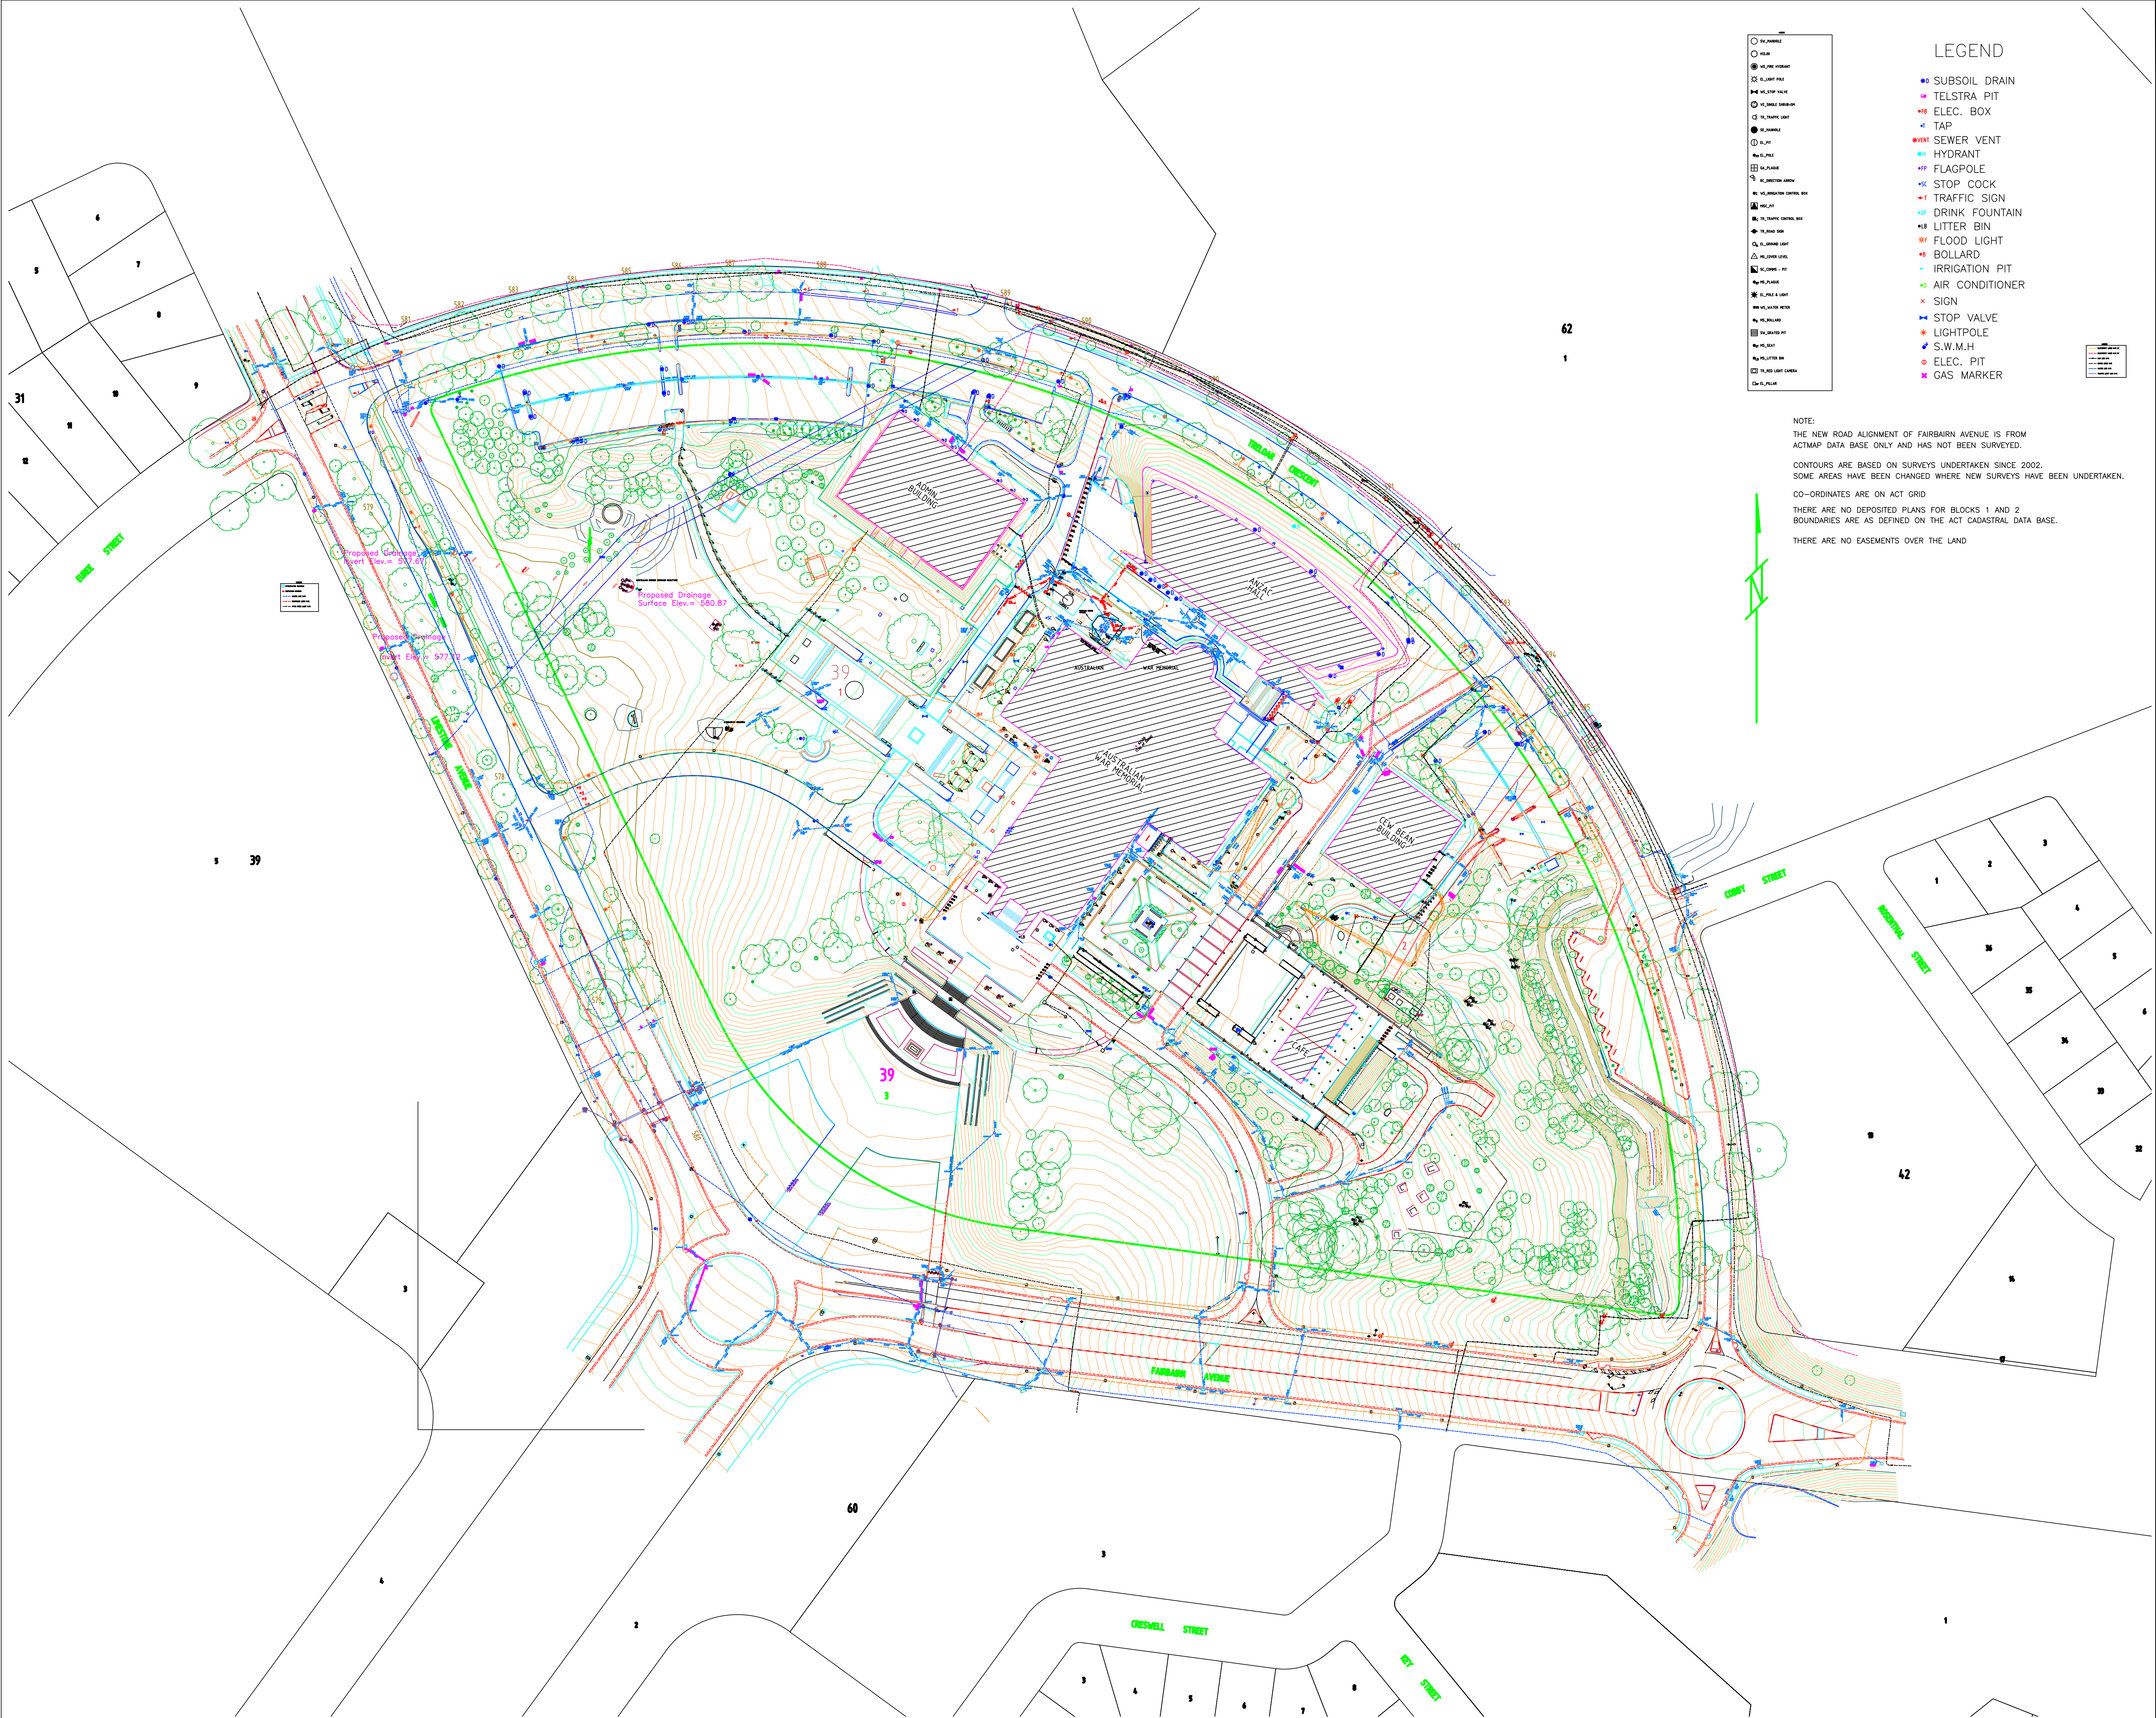

CLIENT
Australian War Memorial

DISCLAIMER:
This plan of survey and its associated digital data was prepared under instruction to meet specification as agreed. This information should not be used or relied upon by any other party.

REVISION	DATE
A	ORIGINAL SURVEY
B	UPDATED SURVEY
C	UPDATE SURVEY IN VICINITY OF NEW ROUNDABOUT
D	PROPOSED MONUMENTS ADDED
E	HYDRAULICS ADDED
F	SERVICES WITHIN BRIS. BRIDGE UPDATED
H	UPDATE SURVEY AROUND NEW CEW BEAN BLD. & GRAVEL CARPARK
I	U/G SERVICE, FRONT ENTRY & MEMORIALS

J	SERVICES, LIMESTONE & FAIRBARN AVENUE ACTMAP BRIDGES AND DRAIN ADDED.	19/06/08
K	DRAINAGE CHANNEL AT COBBY AND TRELLIS STREET INTERSECTION ADDED AND NOTES ADDED.	12/06/08
L	UNBLOCKED DRAIN DIMENSIONS ADDED	23/06/08
M	2 DRAINAGE PITS AND ASSOCIATED PIPES ADDED	07/07/08
N	LIGHT POLE ADDED	29/05/09
P	DATA AROUND CAFE & ALONG FAIRBARN AVENUE ADDED	02/02/11
Q	LEVELS FROM BURNER CAMPBELL SCULPTURE TO LIMESTONE AVENUE ADDED	11/02/14
R	UG SERVICES	28/06/18
S	UPDATED	28/06/18

For the purpose of this plan, the boundary information shown is from Actmap digital data base only. Boundaries have not been surveyed therefore further survey and marking of boundaries may be required.

The symbols used in this plan and associated digital data do not necessarily reflect the size and orientation of the object they represent.

Tree canopies are shown as a circular representation only and may not reflect irregular canopies.

Services shown hereon have been determined from a combination of visual evidence and tracing by Veris Sub-Surface Sydney. Prior to any demolition, excavation or construction on the site the relevant authority should be contacted to establish detailed location and depth.

Survey data including services shown on this plan is correct at the date of survey. Site conditions may have altered since the date of survey & we advise that the survey data may need verification.

Every effort has been made to ensure that the model within this data set is an accurate representation of the actual surface. Isolated deflections in the surface could occur between surveyed data points and these deflections may not be in the model.

Plan to be read in conjunction with the digital data.

Contour Interval 0.25 Datum A.H.D.
BM SR979 RL 588.080
Scale 1:1000 0 10 20 40



Surveyed J. SMITH June 2018
Drawn E. ENDEROSAS
Checked [Signature]
Approved [Signature]
Surveyor: Registered under the Surveyors Act 2007.

Australian War Memorial
Detail Survey
Block 1 and 2 Section 39
Campbell

Proj No. 99027 Rev S
Sheet No. 1 of 1 99027_001R
© Veris Australia Pty Limited ABN 53 615 735 727 B1