



File Name: P:\2018\180658_B4-S38-Campbell\04_CAD\4.2_Drawings\CIV\180658-drg-civ-wm-2301.dwg

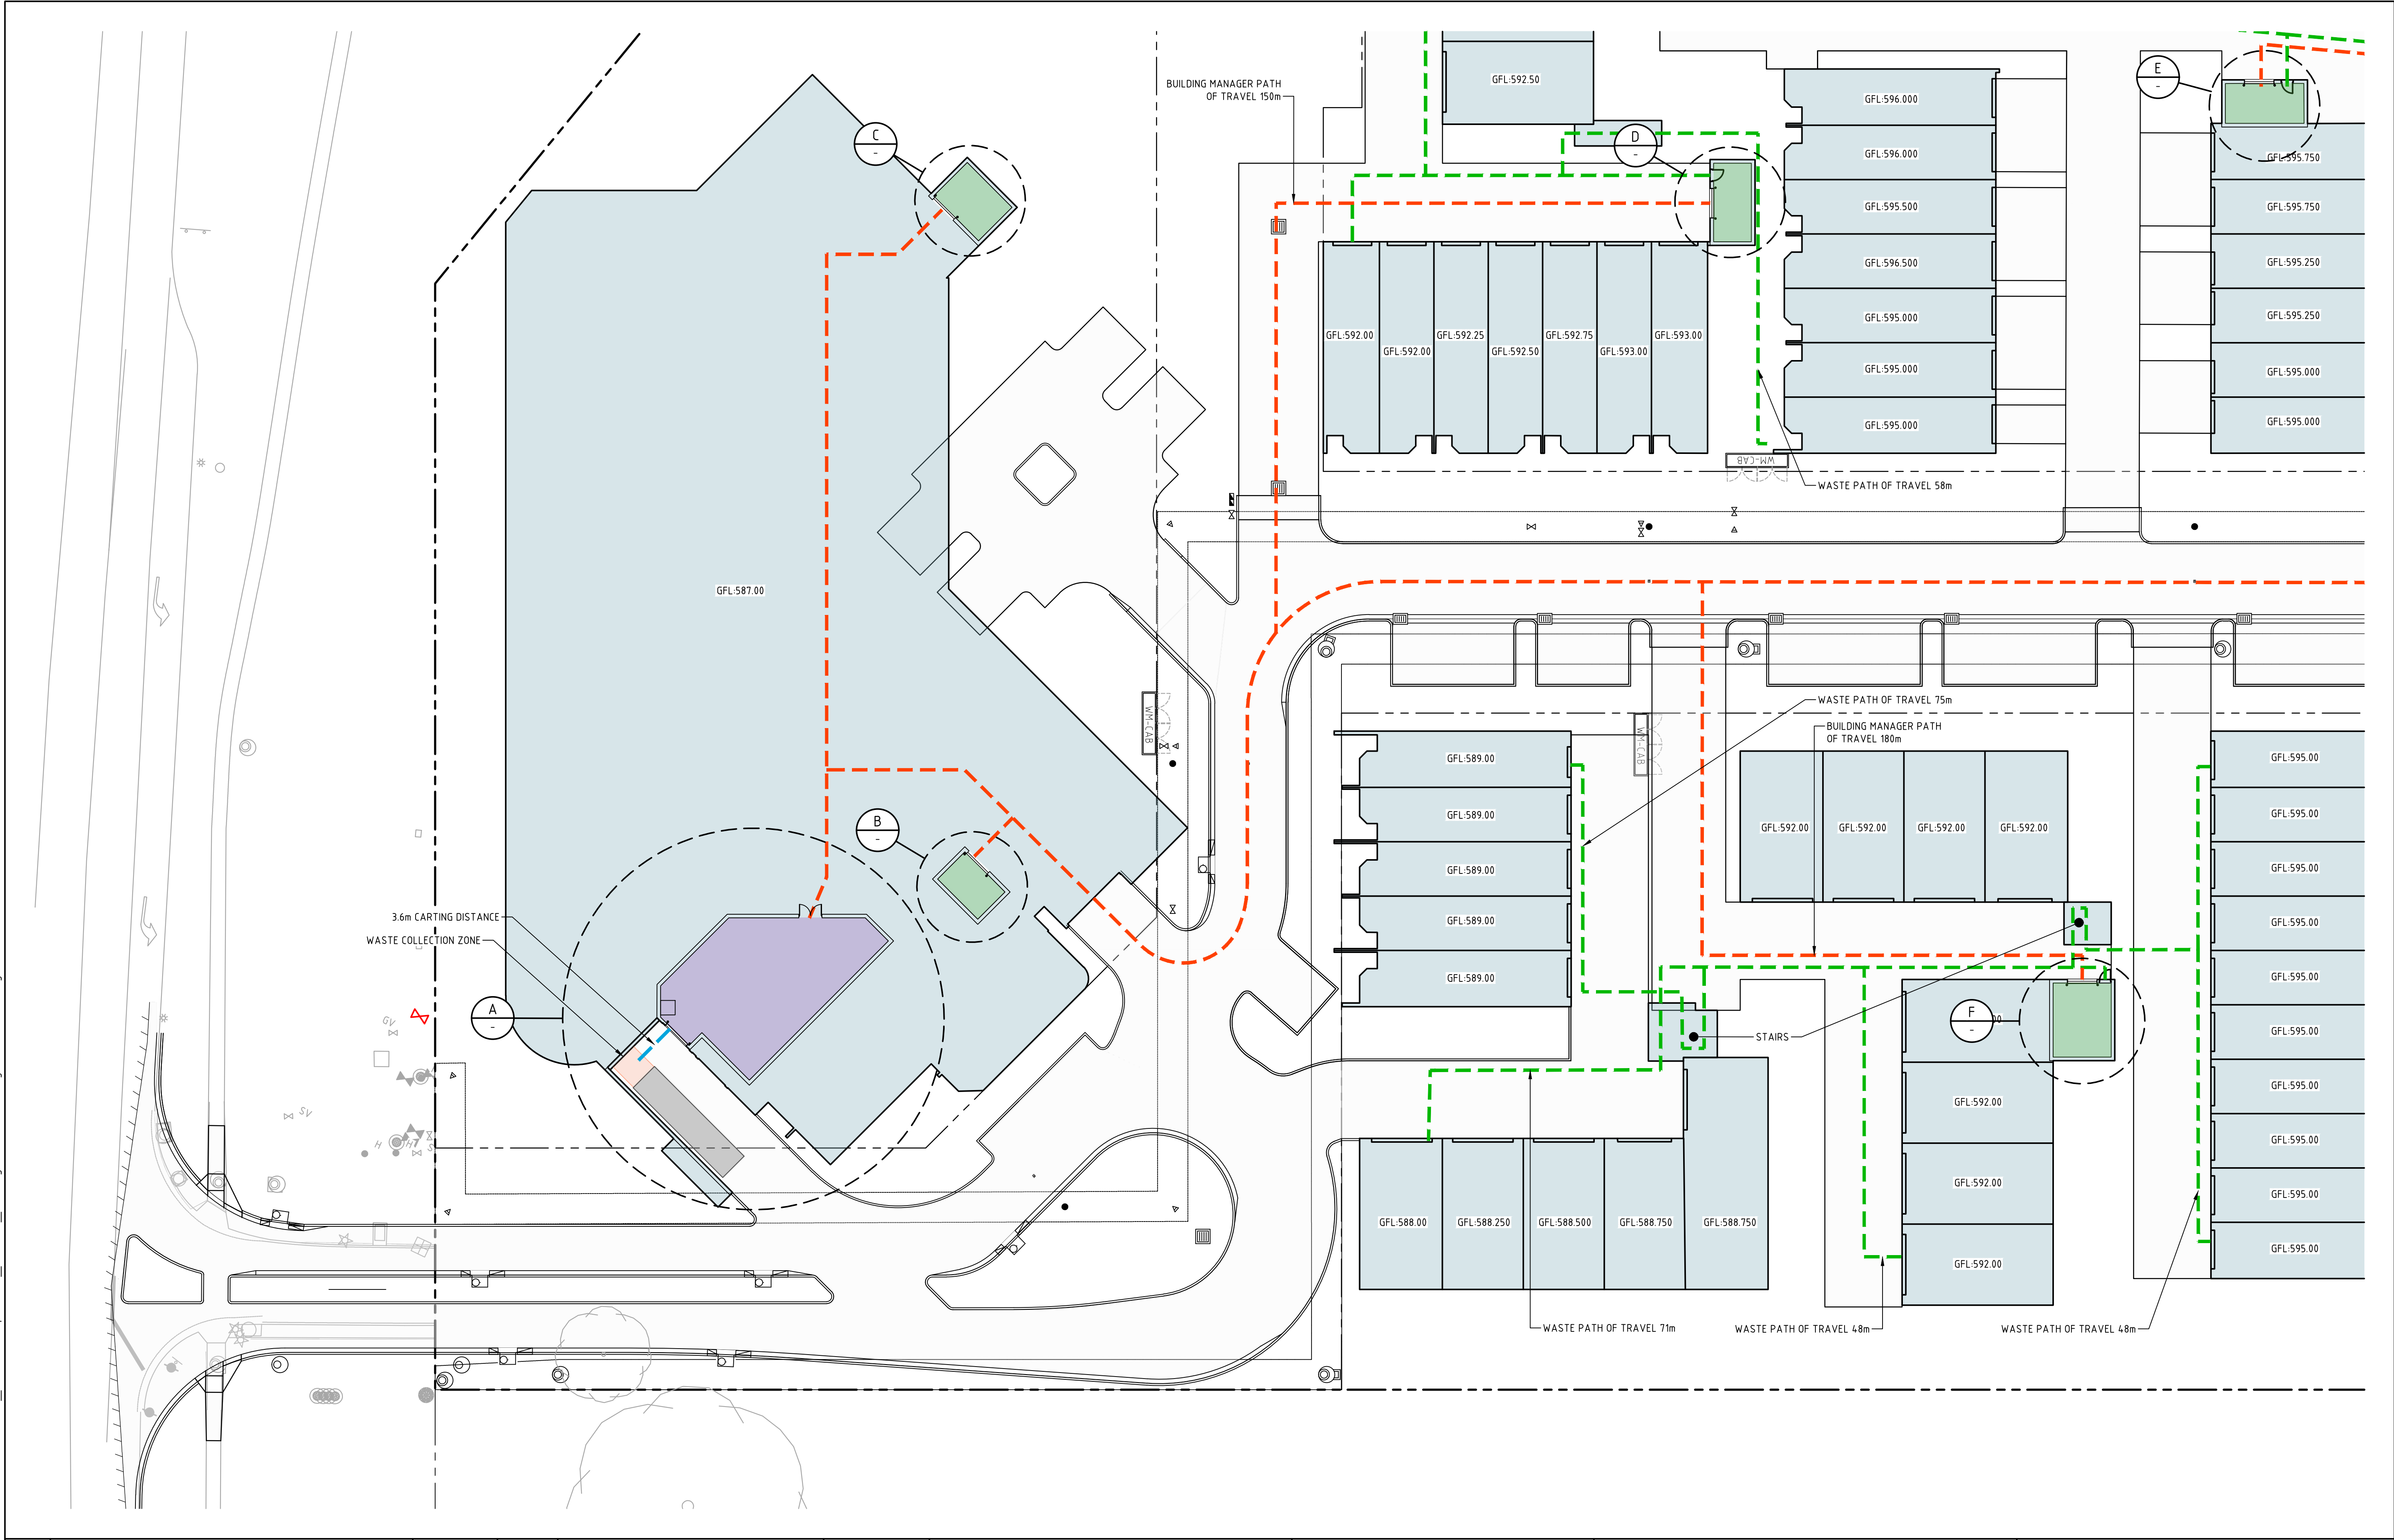

				Scales		North						Status						Project Name and Location					
				0 5 7.5 10 12.5m		1:250 @ A1						NOT FOR CONSTRUCTION								RESIDENTIAL DEVELOPMENT			
												Original Size				Date Plotted				Drawing Title			
												A1				20-Dec-19				WASTE MANAGEMENT PLAN			
												Date Plotted				20-Dec-19				SHEET 1			
												Coordinate System				STROMLO GRID				Project Number			
												Height Datum				AHD				180658			
																				Type			
																				DRG			
																				Discipline			
																				CIV			
																				Sub-Discipline			
																				WM			
																				Drg No.			
																				2301			
																				Rev			
																				A			

[illegible]

File Name: P:\2018\180658_B4-S38-Campbell\04_CAD\4.2_Drawings\CIV\180658-drg-civ-wm-2303.dwg

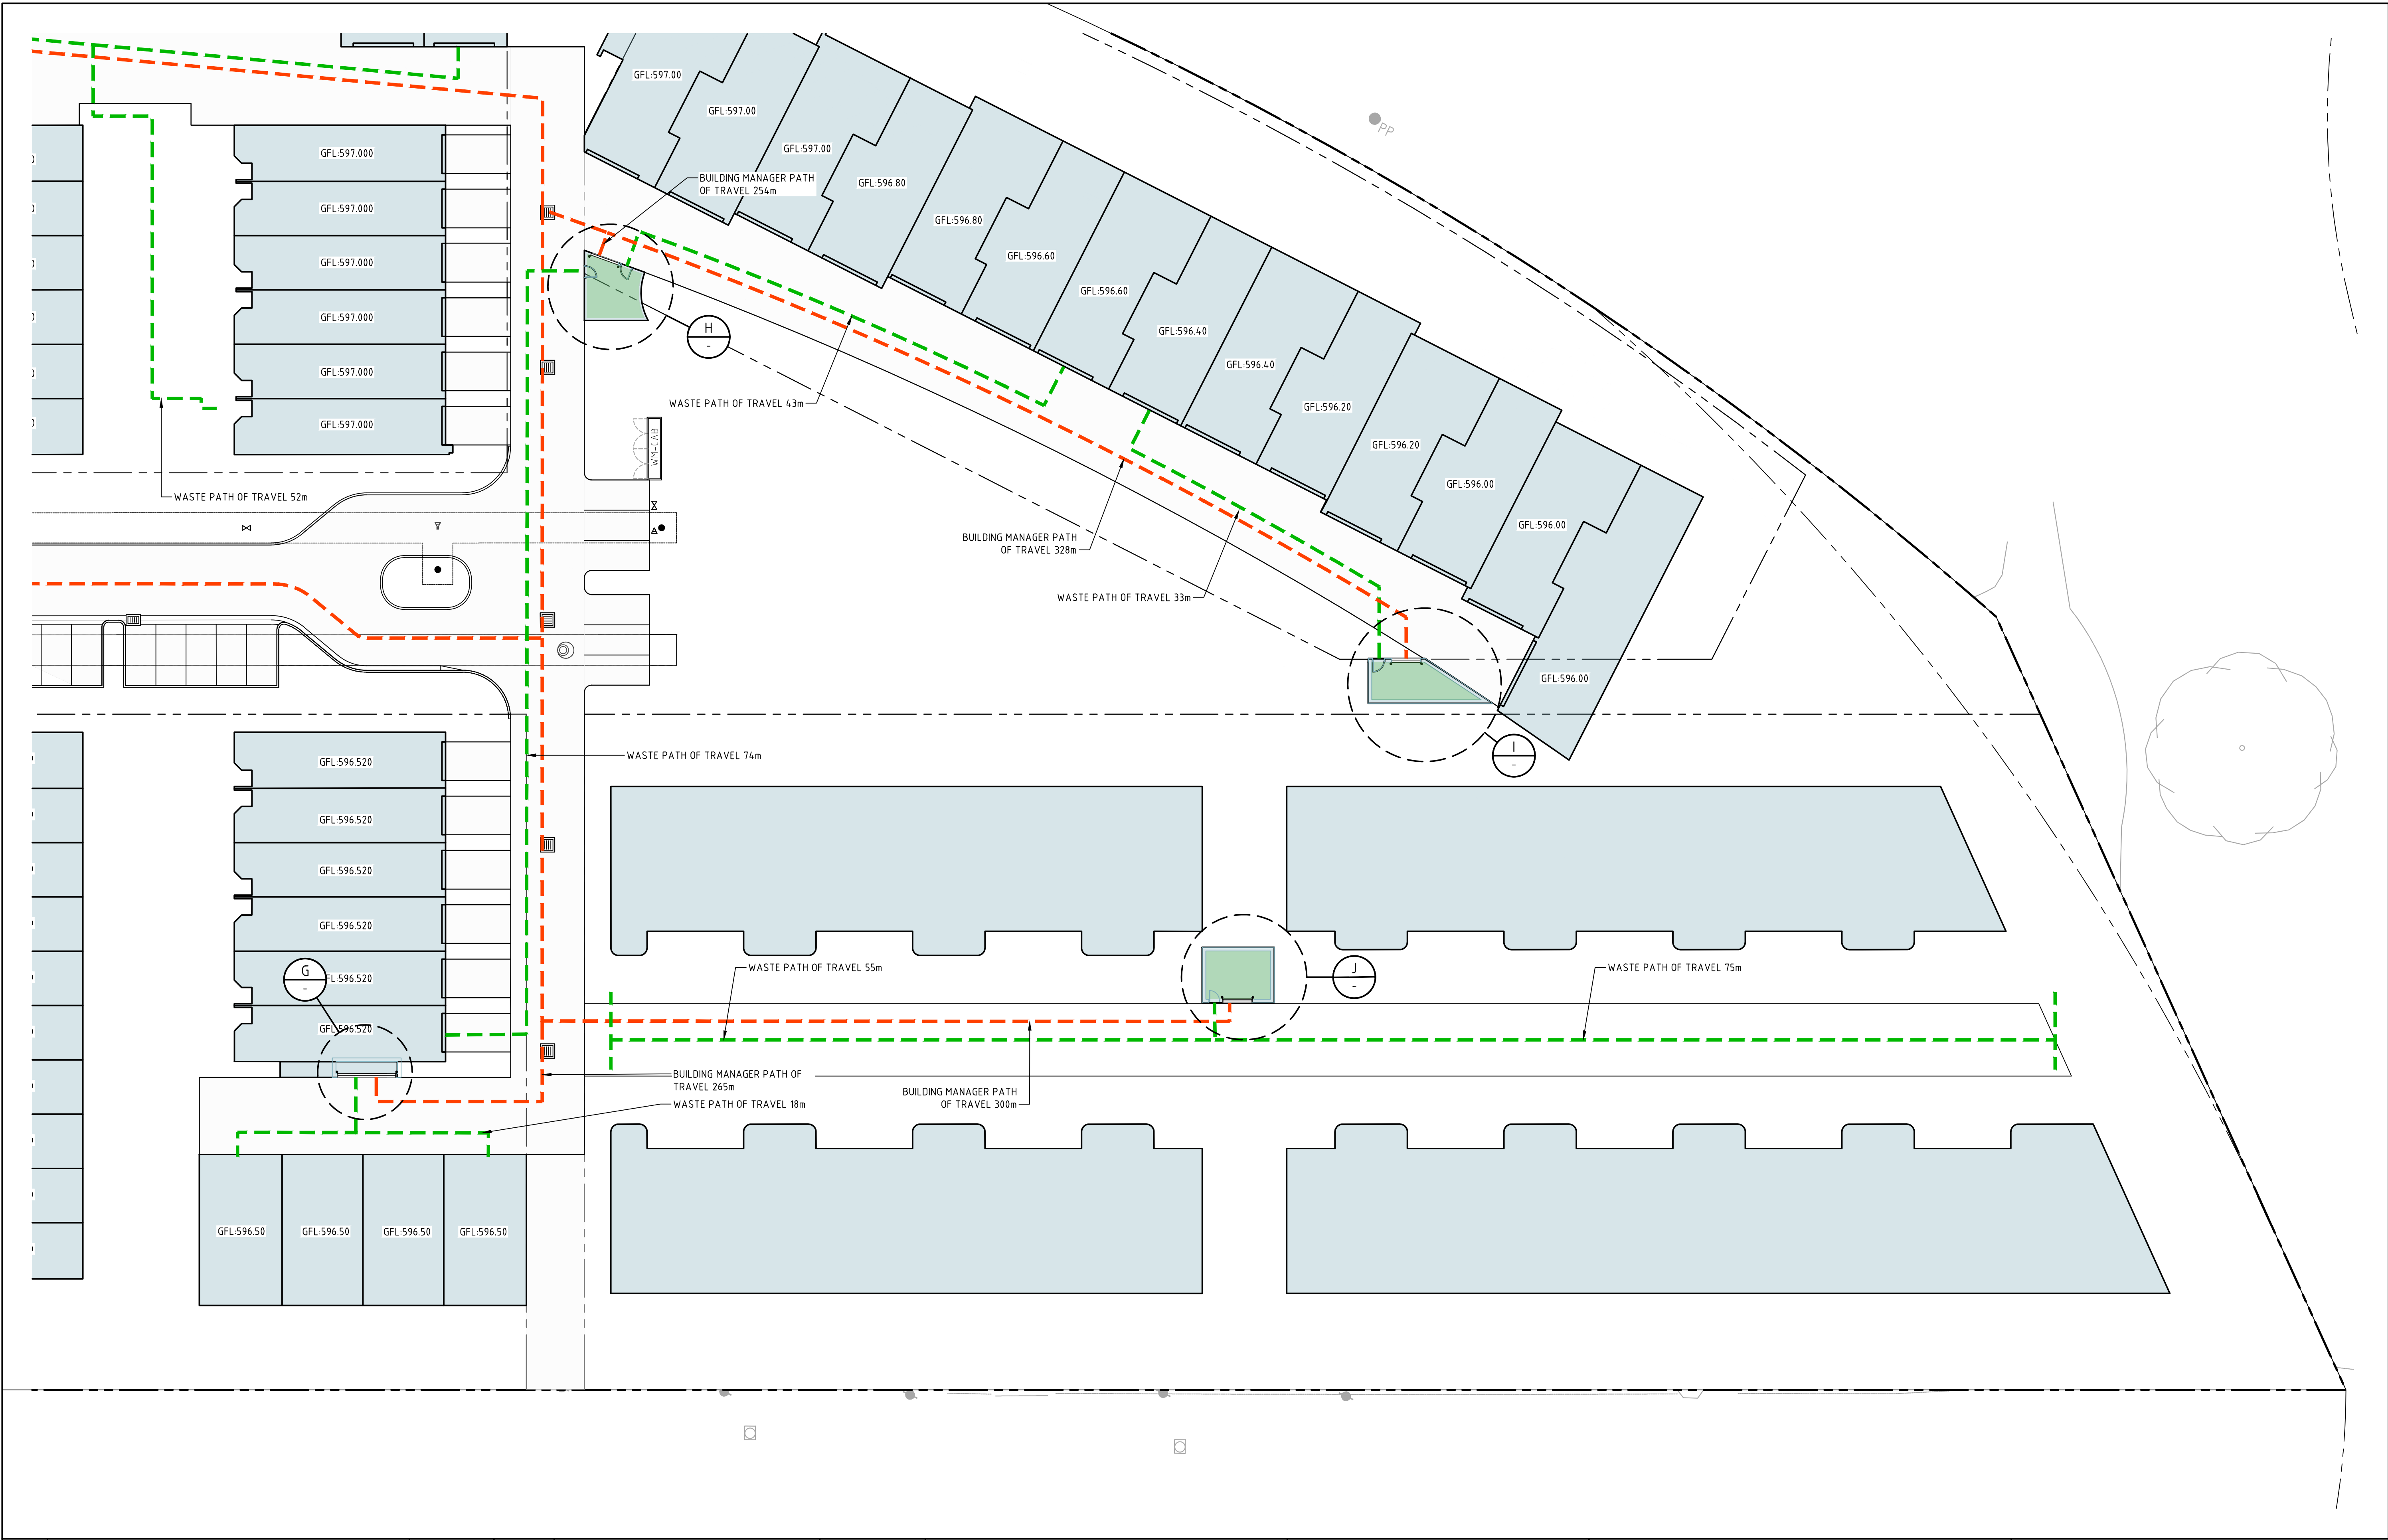

A	FOR INFORMATION	20.12.2019	AM
Rev	Description	Date	Approved

Scales

057.51012.5m

1:250 @ A1

North

DO NOT SCALE OFF DRAWINGS. VERIFY ALL DIMENSIONS ON SITE PRIOR TO WORK.

COPYRIGHT: The contents and information contained in this document are copyright of Sellick Consultants, Use or copy of this document in whole or part without written permission constitutes an infringement of copyright.

www.sellickconsultants.com.au

Client Logo

Status			
NOT FOR CONSTRUCTION			
Original Size	A1	Drawn By	RT
Date Plotted	20-Dec-19	Designed By	LT
Coordinate System	STROMLO GRID	Approved	BC
Height Datum	AHD	Drafting Check	DCA
		Design Check	AM
		Approved Date	24.08.2018
		Approved Signature	

Project Name and Location					
RESIDENTIAL DEVELOPMENT					
BLOCK 4 SECTION 38, CAMPBELL					
Drawing Title					
WASTE MANAGEMENT PLAN					
SHEET 3					
Project Number	Type	Discipline	Sub-Discipline	Drg No.	Rev
180658	DRG	CIV	WM	2303	A

File Name: P:\2018\180658_B4-S38-Campbell\04_CAD\4.2_Drawings\CIV\180658-drg-civ-wm-2311.dwg



WASTE ENCLOSURE A
SCALE 1:50

A	FOR INFORMATION	20.12.2019	AM
Rev	Description	Date	Approved

Scales

0 1 1.5 2 2.5m

1:50 @ A1

North

DO NOT SCALE OFF DRAWINGS. VERIFY ALL DIMENSIONS ON SITE PRIOR TO WORK.
COPYRIGHT: The contents and information contained in this document are copyright of Sellick Consultants, Use or copy of this document in whole or part without written permission constitutes an infringement of copyright.


www.sellickconsultants.com.au

Client Logo


Status			
NOT FOR CONSTRUCTION			
Original Size	A1	Drawn By	RT
Date Plotted	20-Dec-19	Designed By	LT
Coordinate System	STROMLO GRID	Approved	BC
Height Datum	AHD	Approved Signature	

Project Name and Location					
RESIDENTIAL DEVELOPMENT					
BLOCK 4 SECTION 38, CAMPBELL					
Drawing Title					
WASTE MANAGEMENT DETAILS					
SHEET 1					
Project Number	Type	Discipline	Sub-Discipline	Drg No.	Rev
180658	DRG	CIV	WM	2311	A

File Name: P:\2018\180658_B4-S38-Campbell\04_CAD\4.2_Drawings\CIV\180658-drg-civ-wm-2312.dwg

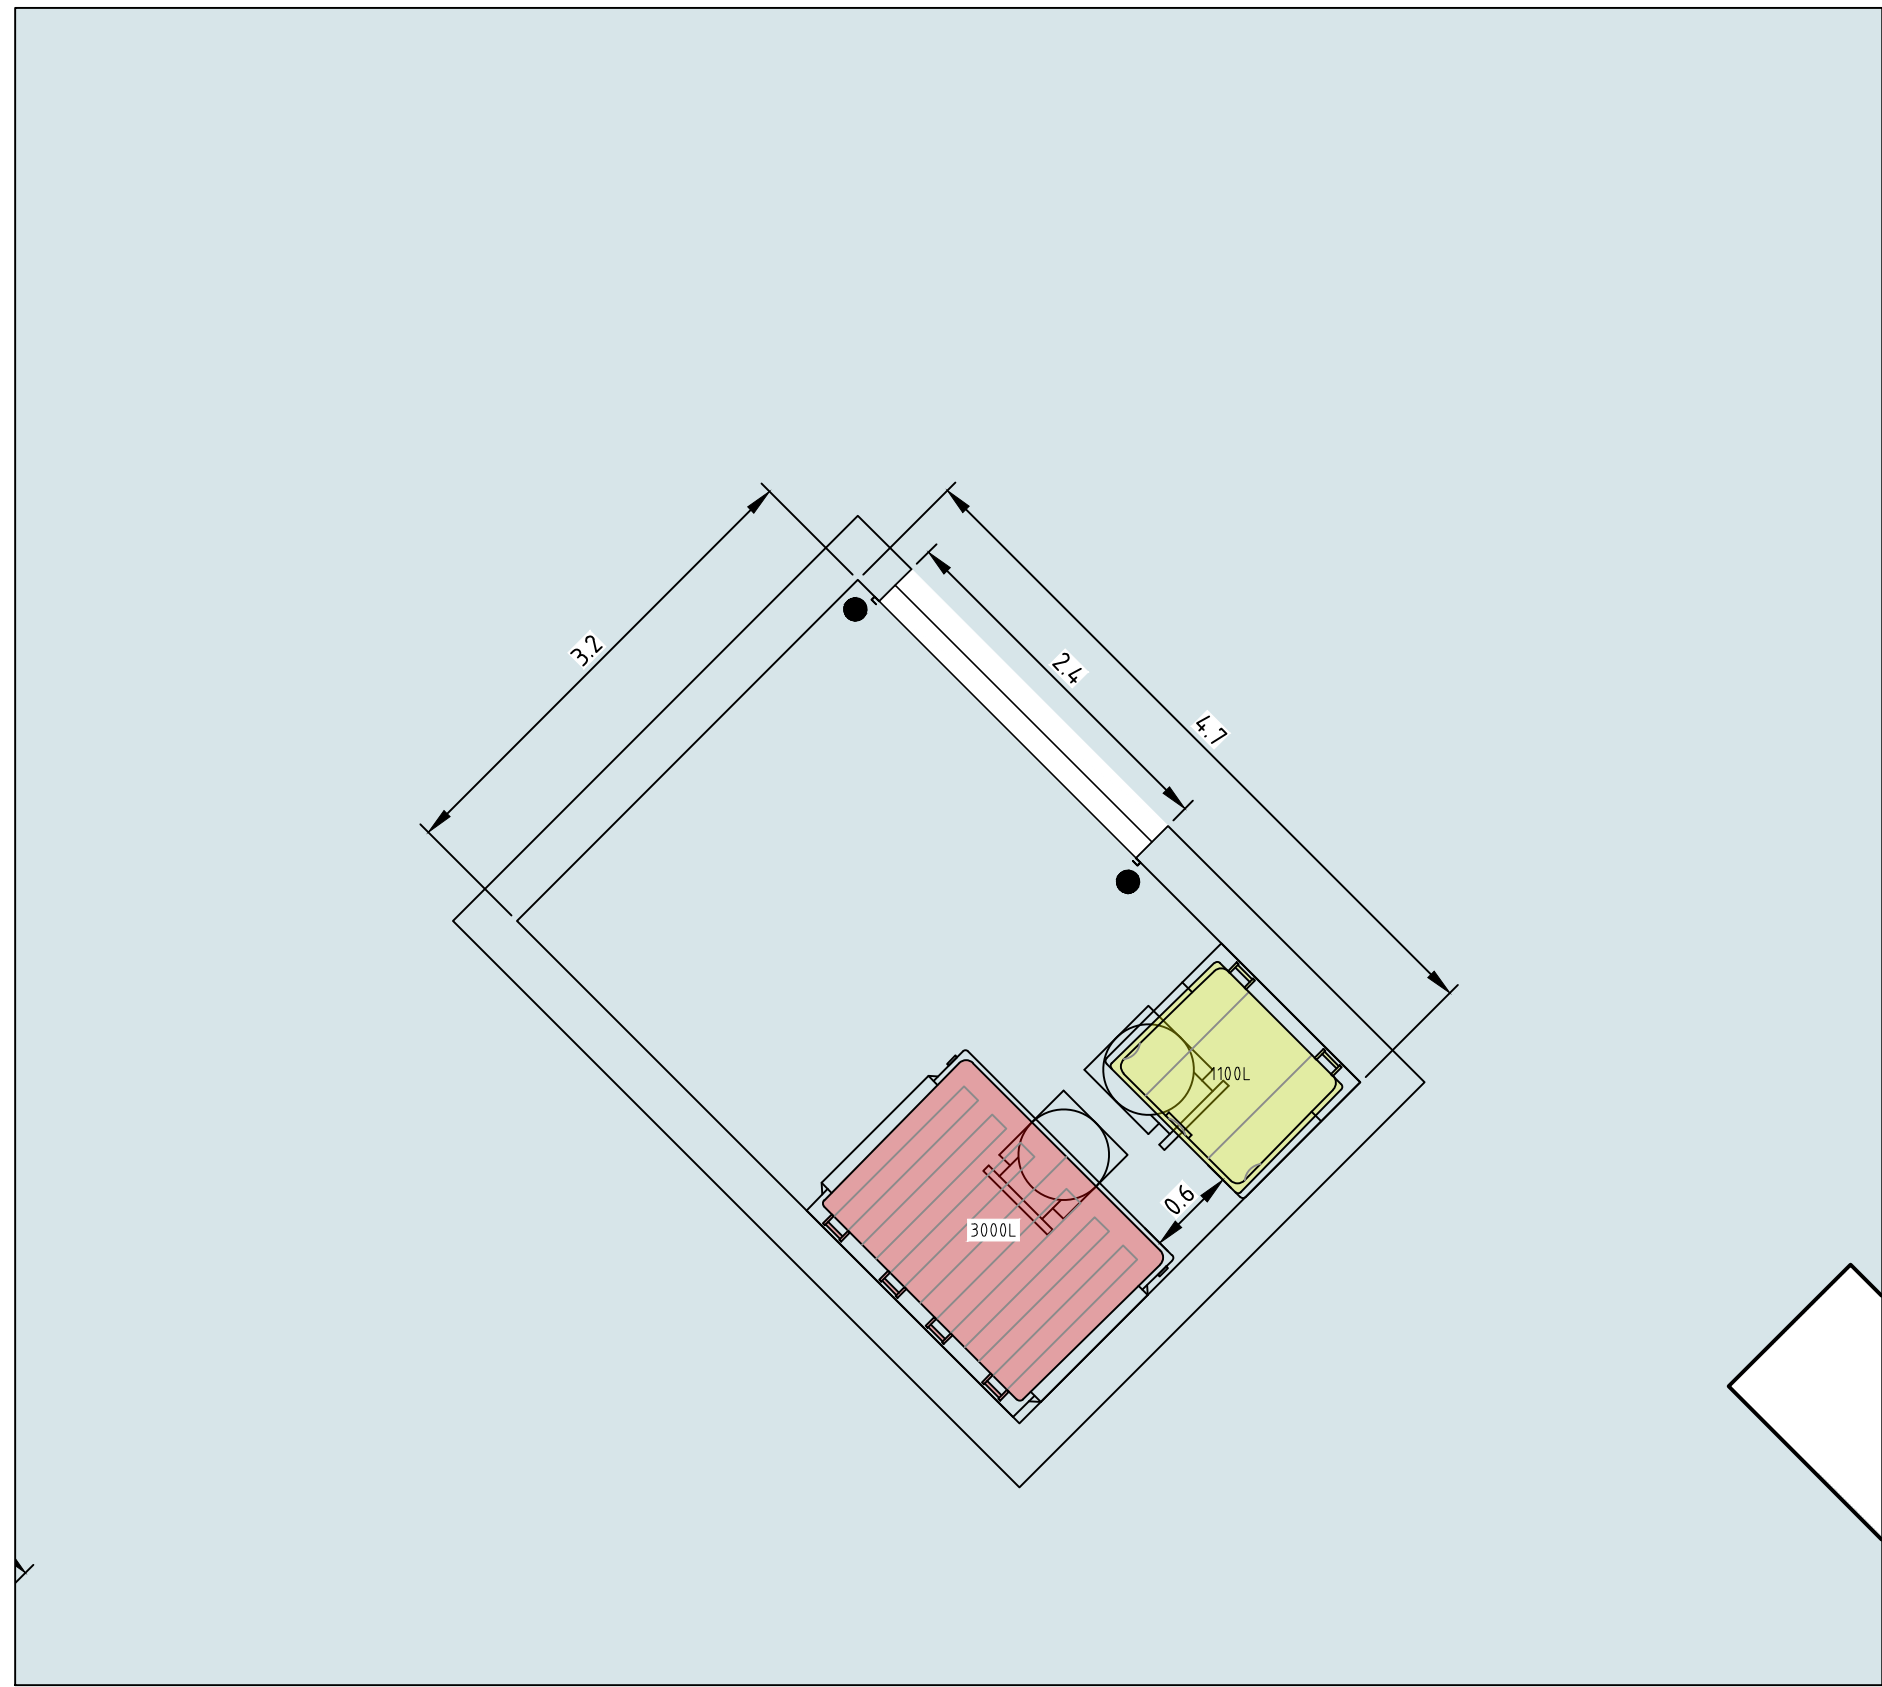

WASTE ENCLOSURE B
SCALE 1:50

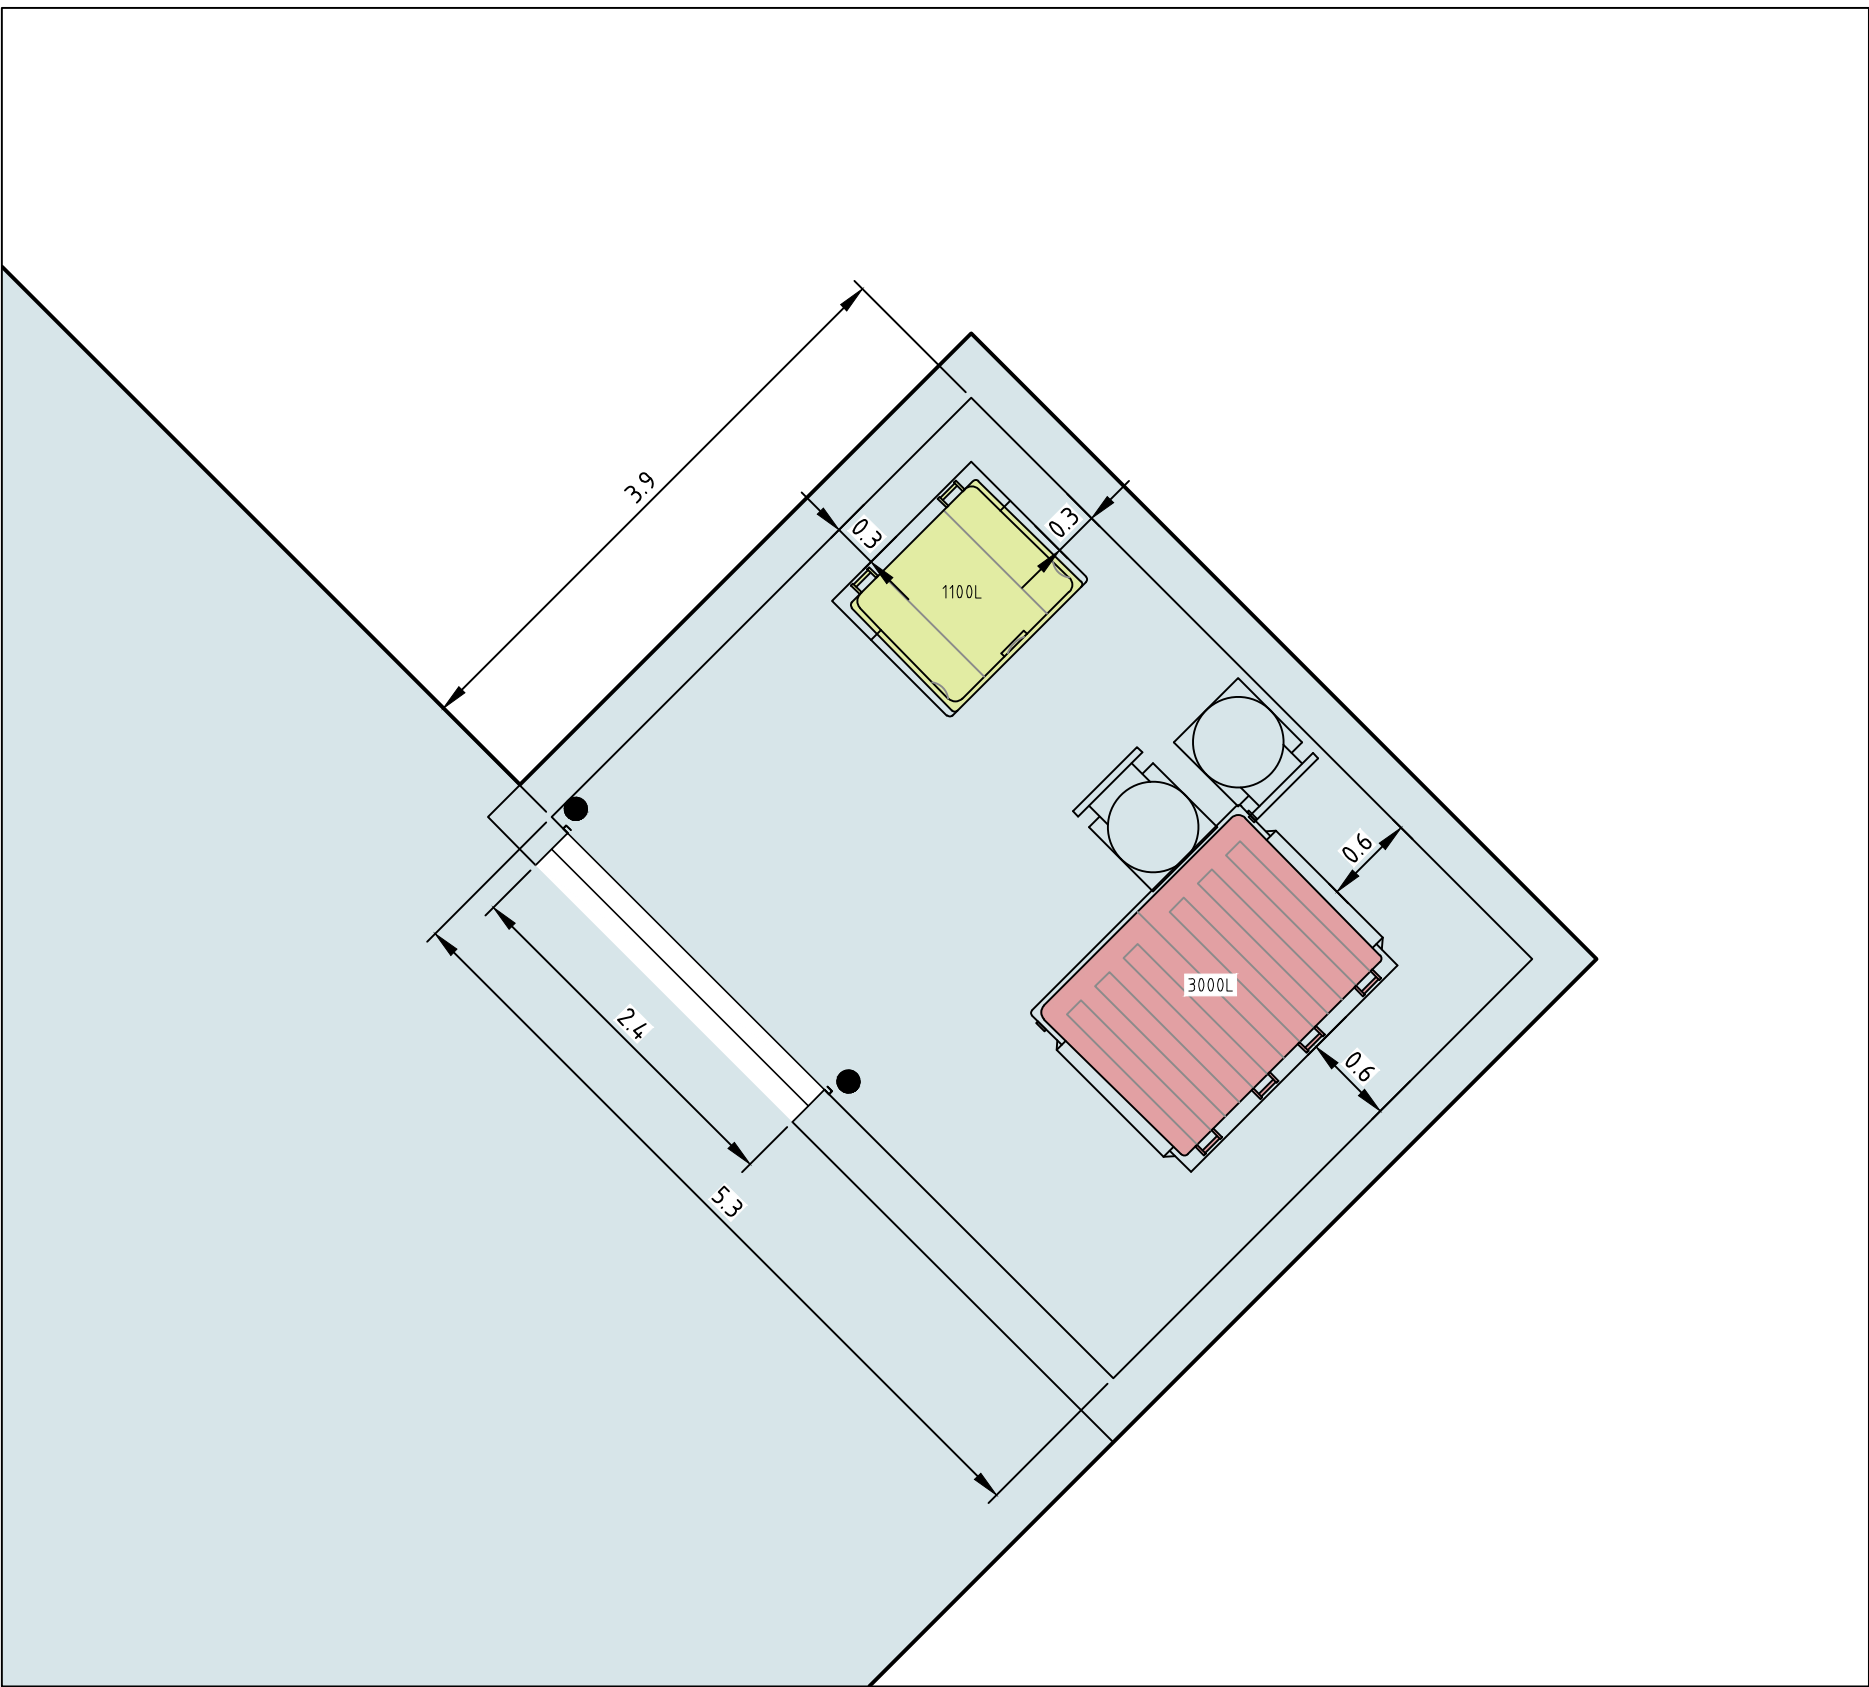

WASTE ENCLOSURE C
SCALE 1:50

WASTE REQUIREMENTS						
RESIDENTIAL						
NO. OF BEDS	NO. OF UNITS	WASTE/UNIT /WEEK (LITRES)	TOTAL WASTE (m ³)	BIN SIZE	NO. OF COLLECTIONS PER WEEK	WEEKLY CAPACITY (m ³)
4+	0	140	0.00	1 x 3.0m ³	2	6.00
3	6	120	0.72			
2	37	100	3.70			
1+S	0	90	0.00			
1	12	80	0.96			
TOTAL	55		5.38			

RECYCLING REQUIREMENTS						
RESIDENTIAL						
NO. OF BEDS	NO. OF UNITS	RECYCLING/UNIT /WEEK (LITRES)	TOTAL RECYCLING (m ³)	BIN SIZE	NO. OF COLLECTIONS PER WEEK	WEEKLY CAPACITY (m ³)
4+	0	120	0.00	3 x 1.1m ³	2	6.60
3	6	110	0.66			
2	37	90	3.33			
1+S	0	80	0.00			
1	12	70	0.84			
TOTAL	55		4.83			

WASTE REQUIREMENTS						
RESIDENTIAL						
NO. OF BEDS	NO. OF UNITS	WASTE/UNIT /WEEK (LITRES)	TOTAL WASTE (m ³)	BIN SIZE	NO. OF COLLECTIONS PER WEEK	WEEKLY CAPACITY (m ³)
4+	0	140	0.00	1 x 3.0m ³	2	6.00
3	6	120	0.72			
2	39	100	3.90			
1+S	0	90	0.00			
1	17	80	1.36			
TOTAL	62		5.98			

RECYCLING REQUIREMENTS						
RESIDENTIAL						
NO. OF BEDS	NO. OF UNITS	RECYCLING/UNIT /WEEK (LITRES)	TOTAL RECYCLING (m ³)	BIN SIZE	NO. OF COLLECTIONS PER WEEK	WEEKLY CAPACITY (m ³)
4+	0	120	0.00	3 x 1.1m ³	2	6.60
3	6	110	0.66			
2	39	90	3.51			
1+S	0	80	0.00			
1	17	70	1.19			
TOTAL	62		5.36			

	</
--	--	----



WASTE REQUIREMENTS

RECYCLING REQUIREMENTS



WASTE REQUIREMENTS

RECYCLING REQUIREMENTS

Scales

0 1 1.5 2 2.5m

1:50 @ A1

North

DO NOT SCALE OFF DRAWINGS. VERIFY ALL DIMENSIONS ON SITE PRIOR TO WORK.
COPYRIGHT: The contents and information contained in this document or its
are copyright of Sellick Consultants. Use or copy of this document in whole or
part without written permission constitutes an infringement of copyright.

WASTE REQUIREMENTS						
RESIDENTIAL						
NO. OF BEDS	NO. OF UNITS	WASTE/UNIT /WEEK (LITRES)	TOTAL WASTE (m ³)	BIN SIZE	NO. OF COLLECTIONS PER WEEK	WEEKLY CAPACITY (m ³)
4+	0	140	0.00	2 x 1.5m ³	2	6.00
3	18	120	2.16			
2	10	100	1.00			
1+S	0	90	0.00			
1	0	80	0.00			
TOTAL	28		3.16			

WASTE REQUIREMENTS					
RESIDENTIAL					
NO. OF UNITS	WASTE/UNIT /WEEK (LITRES)	TOTAL WASTE (m ³)	BIN SIZE	NO. OF COLLECTIONS /WEEK	WEEKLY CAPACITY (m ³)
4	140	5.60	4 x 0.14m ³	1	5.60

--	--	

Technical drawing of a roof layout showing two containers (1500L and 1100L) with dimensions. The drawing includes a dashed line indicating a boundary or edge. Dimensions are provided for the containers and the roof area.

Dimensions:

- Container 1 (Red): 1500L, 0.6m width, 0.6m height.
- Container 2 (Yellow): 1100L, 0.3m width, 0.3m height.
- Distance between containers: 0.9m.
- Roof slope: 5.7.
- Roof width: 2.4m.
- Roof height: 3.1m.
- Roof length: 9.1m.

WASTE REQUIREMENTS						
RESIDENTIAL						
NO. OF BEDS	NO. OF UNITS	WASTE/UNIT /WEEK (LITRES)	TOTAL WASTE (m ³)	BIN SIZE	NO. OF COLLECTIONS PER WEEK	WEEKLY CAPACITY (m ³)
4+	7	140	0.98	1 x 15m ³	2	3.00
3	6	120	0.72			
2	0	100	0.00			
1+S	0	90	0.00			
1	0	80	0.00			
TOTAL	13		1.70			


RECYCLING REQUIREMENTS						
RESIDENTIAL						
NO. OF BEDS	NO. OF UNITS	RECYCLING/UNIT /WEEK (LITRES)	TOTAL RECYCLING (m ³)	BIN SIZE	NO. OF COLLECTIONS PER WEEK	WEEKLY CAPACITY (m ³)
4+	7	120	0.84	1 x 1.1m ³	2	2.20
3	6	110	0.66			
2	0	90	0.00			
1+S	0	80	0.00			
1	0	70	0.00			
TOTAL	13		1.50			

WASTE REQUIREMENTS						
RESIDENTIAL						
NO. OF BEDS	NO. OF UNITS	WASTE/UNIT /WEEK (LITRES)	TOTAL WASTE (m ³)	BIN SIZE	NO. OF COLLECTIONS PER WEEK	WEEKLY CAPACITY (m ³)
4+	7	140	0.98	1 x 15m ³	2	3.00
3	0	120	0.00			
2	0	100	0.00			
1+S	0	90	0.00			
1	0	80	0.00			
TOTAL	7		0.98			

RECYCLING REQUIREMENTS						
RESIDENTIAL						
NO. OF BEDS	NO. OF UNITS	RECYCLING/UNIT /WEEK (LITRES)	TOTAL RECYCLING (m ³)	BIN SIZE	NO. OF COLLECTIONS PER WEEK	WEEKLY CAPACITY (m ³)
4+	7	120	0.84	1 x 1.1m ³	2	2.20
3	0	110	0.00			
2	0	90	0.00			
1+S	0	80	0.00			
1	0	70	0.00			
TOTAL	7		0.84			

[illegible]

File Name: P:\2018\180658_B4-S38-Campbell\04_CAD\4.2_Drawings\CIV\180658-drg-civ-wm-2316.dwg

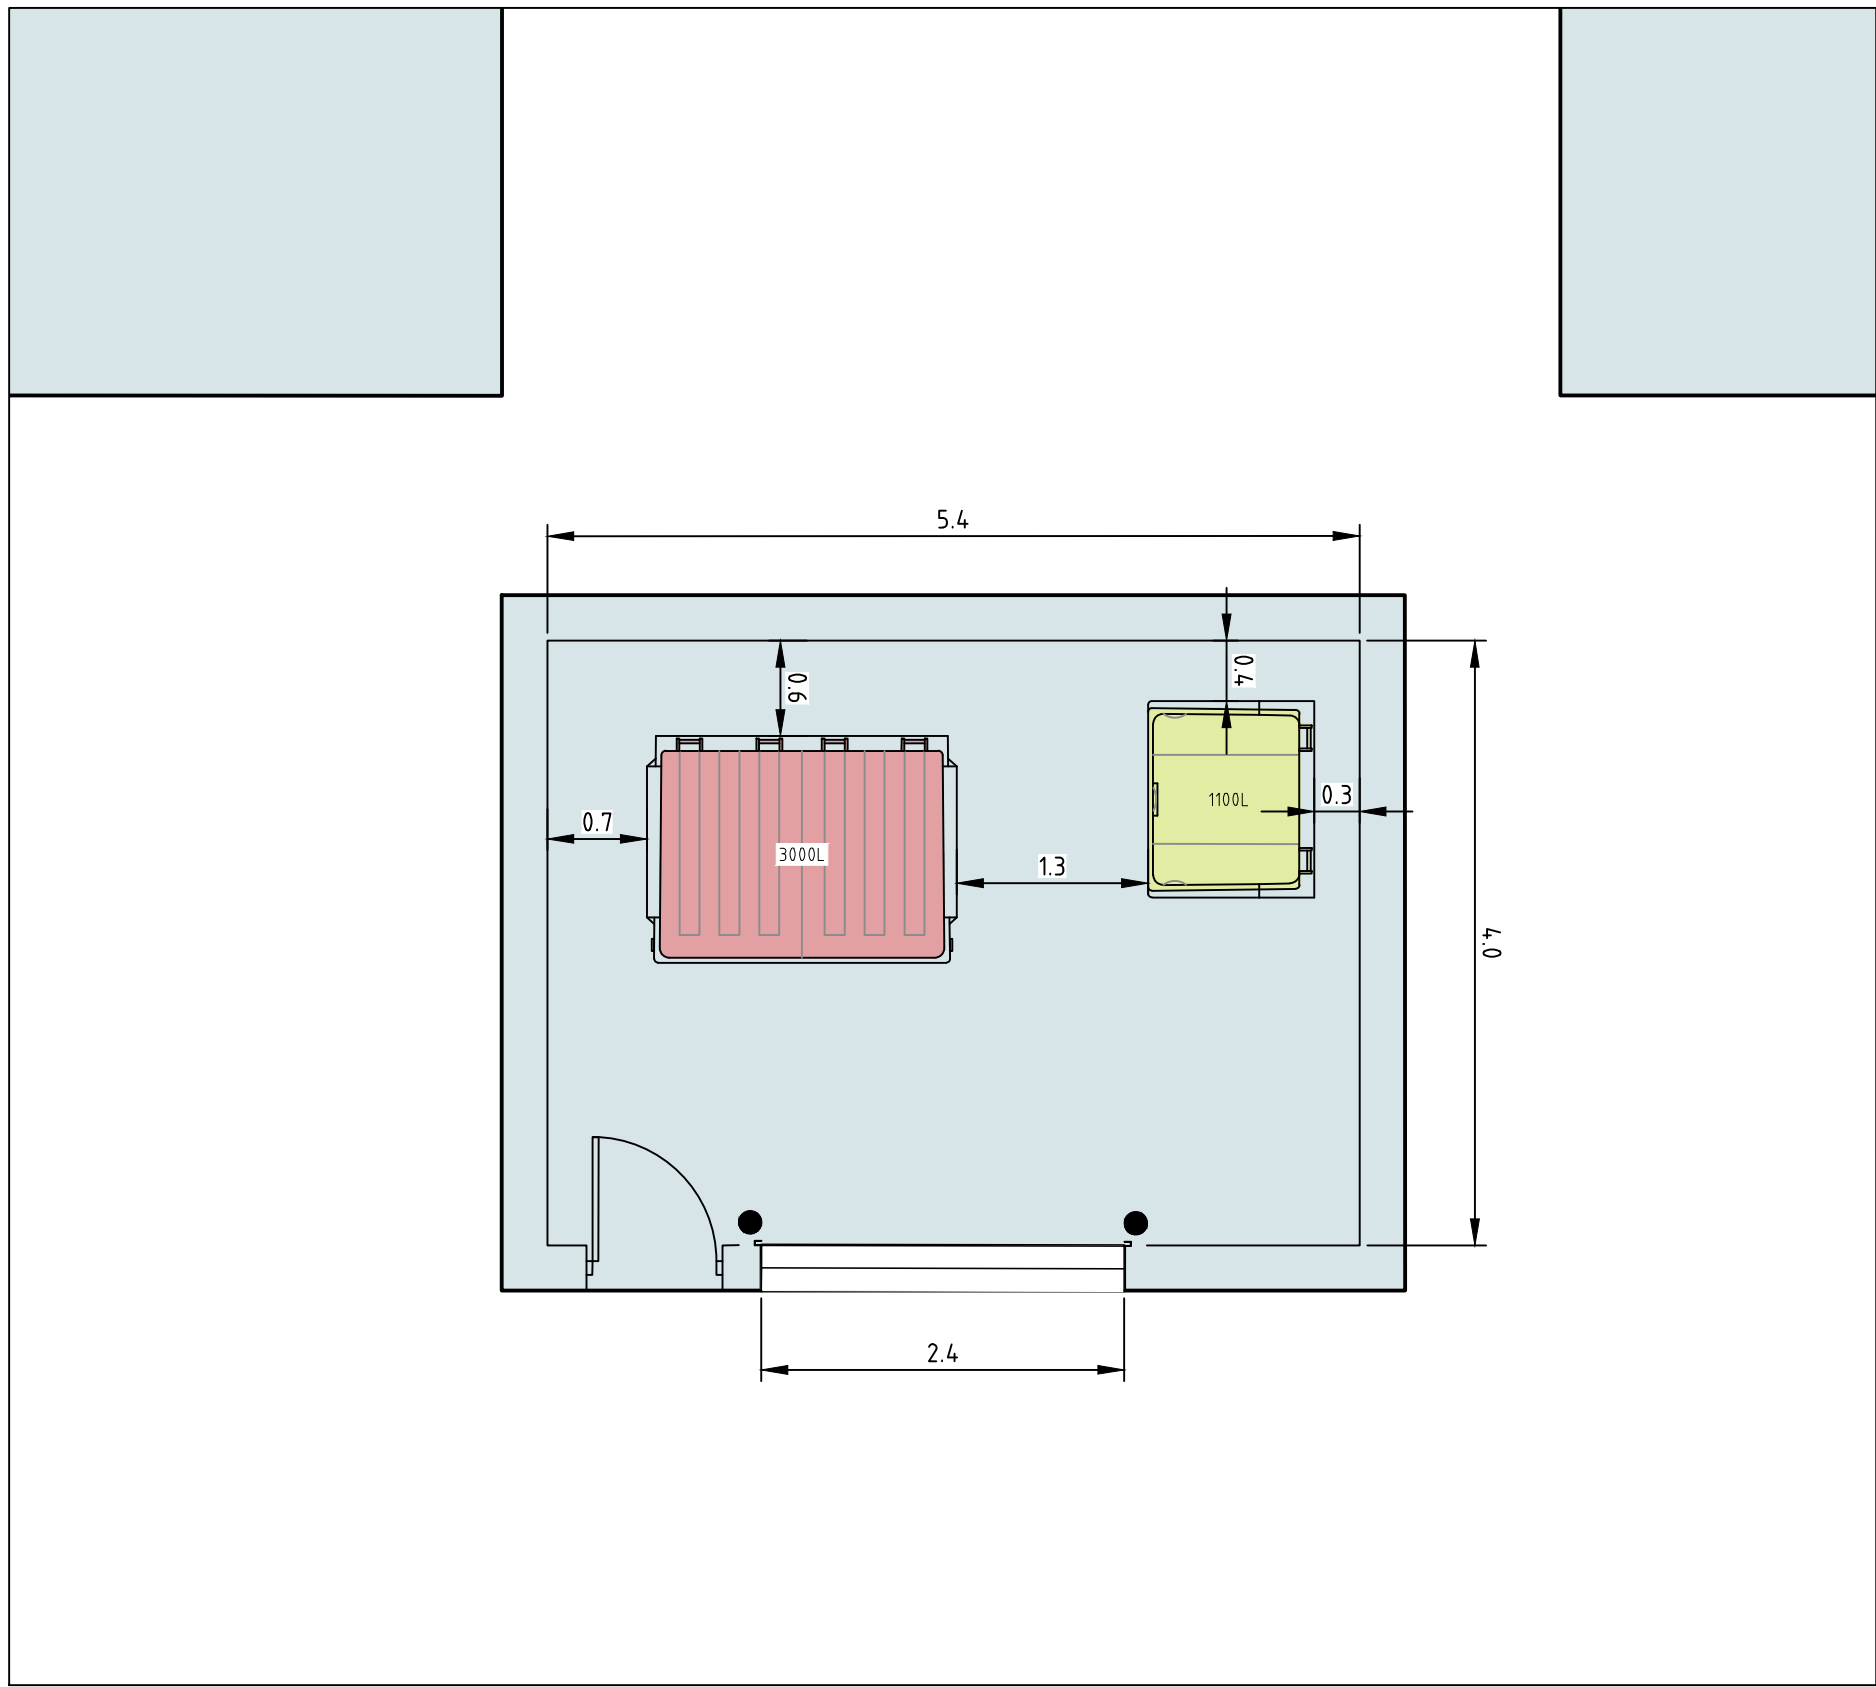

WASTE ENCLOSURE J
SCALE 1:50

WASTE REQUIREMENTS						
RESIDENTIAL						
NO. OF BEDS	NO. OF UNITS	WASTE/UNIT /WEEK (LITRES)	TOTAL WASTE (m ³)	BIN SIZE	NO. OF COLLECTIONS PER WEEK	WEEKLY CAPACITY (m ³)
4+	32	140	4.48	1 x 3.0m ³	2	6.00
3	0	120	0.00			
2	0	100	0.00			
1+S	0	90	0.00			
1	0	80	0.00			
TOTAL	32		4.48			

RECYCLING REQUIREMENTS						
RESIDENTIAL						
NO. OF BEDS	NO. OF UNITS	RECYCLING/UNIT /WEEK (LITRES)	TOTAL RECYCLING (m ³)	BIN SIZE	NO. OF COLLECTIONS PER WEEK	WEEKLY CAPACITY (m ³)
4+	32	120	3.84	2 x 1.1m ³	2	4.40
3	0	110	0.00			
2	0	90	0.00			
1+S	0	80	0.00			
1	0	70	0.00			
TOTAL	32		3.84			

A	FOR INFORMATION	20.12.2019	AM
Rev	Description	Date	Approved

Scales

01.522.5

m

1:50 @ A1

North

DO NOT SCALE OFF DRAWINGS. VERIFY ALL DIMENSIONS ON SITE PRIOR TO WORK.

COPYRIGHT: The contents and information contained in this document are copyright of Sellick Consultants, Use or copy of this document in whole or part without written permission constitutes an infringement of copyright.

www.sellickconsultants.com.au

Client Logo

NOT FOR CONSTRUCTION			
Original Size	A1	Drawn By	RT
Date Plotted	20-Dec-19	Designed By	LT
Coordinate System	STROMLO GRID	Approved	BC
Height Datum	AHD	Drafting Check	DCA
		Design Check	AM
		Approved Date	24.08.2018
		Approved Signature	

Project Name and Location						
RESIDENTIAL DEVELOPMENT						
BLOCK 4 SECTION 38, CAMPBELL						
Drawing Title						
WASTE MANAGEMENT DETAILS						
SHEET 6						
Project Number	Type	Discipline	Sub-Discipline	Drg No.	Rev	
180658	DRG	CIV	WM	2316	A	